


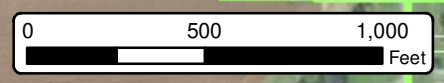


<ul style="list-style-type: none"> <li> Turbine Layout (r20)</li> <li> Turbine Overhang Setback</li> <li> Turbine Non-participant Setback</li> <li> Improvement(s) Area</li> </ul>	<ul style="list-style-type: none"> <li> GIS Parcel Boundary</li> <li> ALTA Survey Parcel Boundary</li> <li> Improvement Parcel</li> <li> Turbine Access Road (r13)</li> <li> Collection Line (r08)</li> </ul>	<ul style="list-style-type: none"> <li> Substation Parcel</li> <li> Temporary Laydown Yard</li> <li> Gen Tie Easement Area(s)</li> <li> Section (PLSS)</li> </ul>	<ul style="list-style-type: none"> <li> Township</li> <li> County</li> </ul>
--	---	---	--

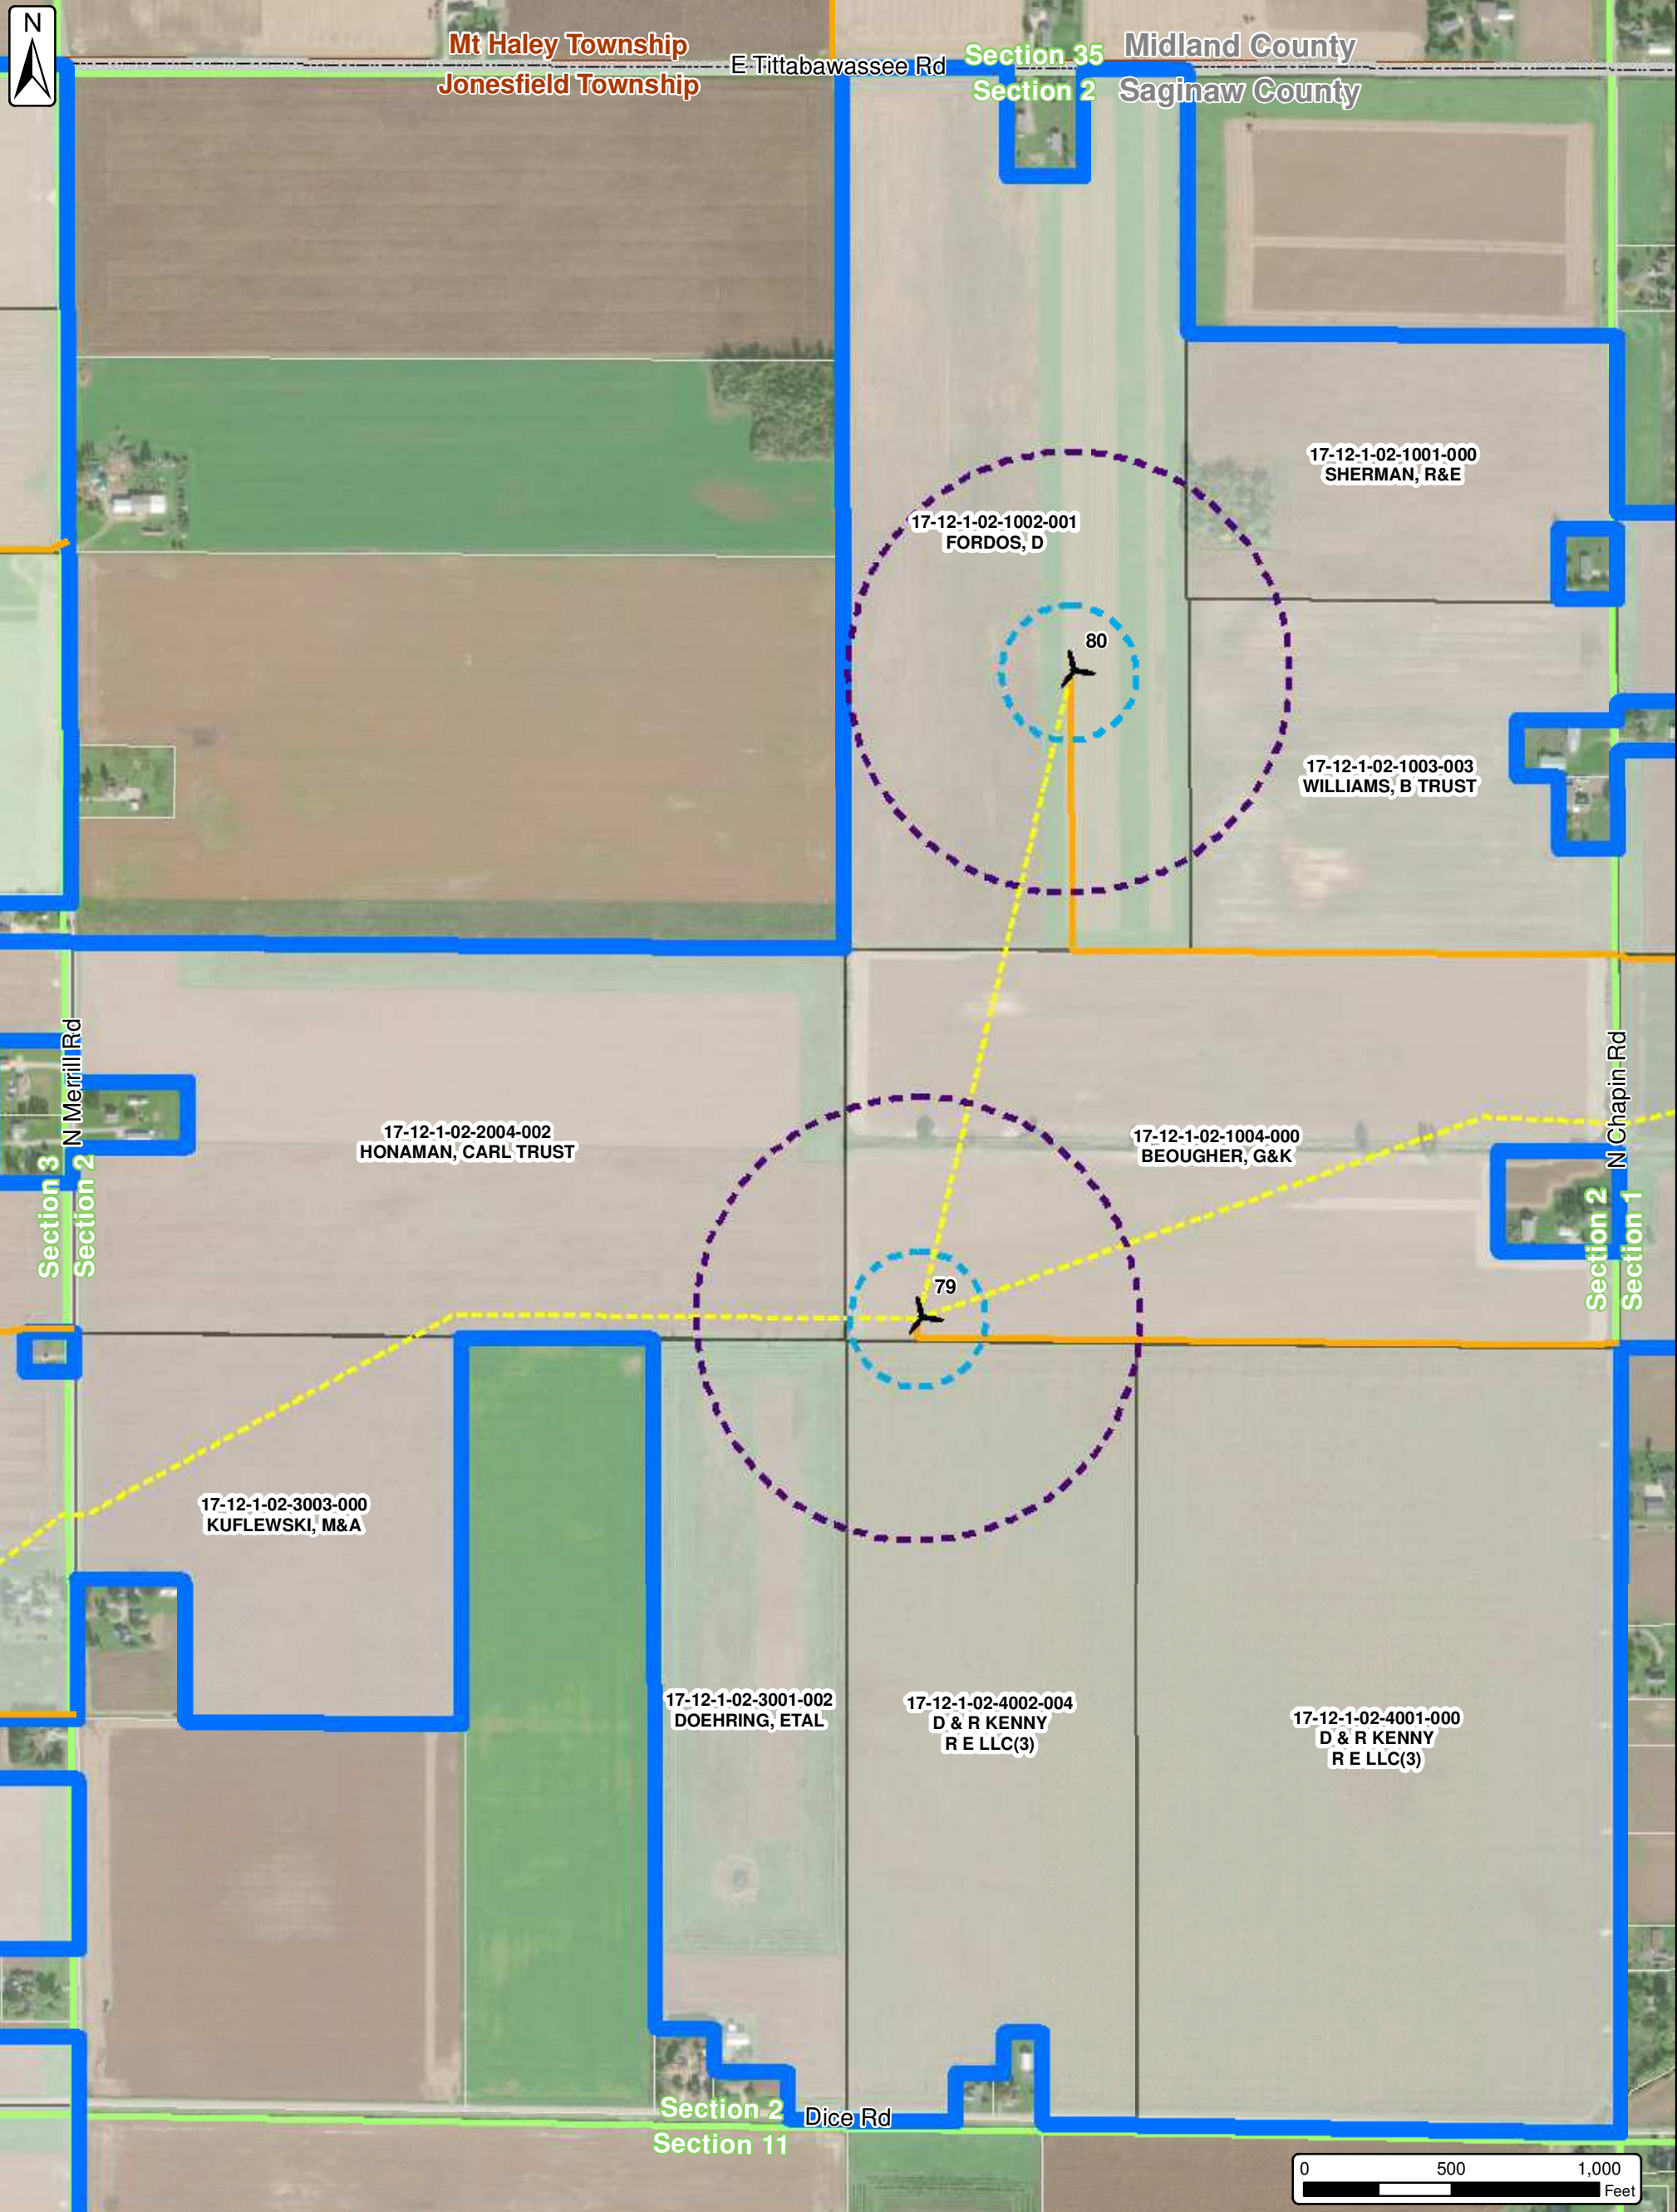



- Turbine Layout (r20)
- Turbine Overhang Setback
- Turbine Non-participant Setback
- Improvement(s) Area
- GIS Parcel Boundary
- ALTA Survey Parcel Boundary
- Improvement Parcel
- Turbine Access Road (r13)
- Collection Line (r08)
- Substation Parcel
- Temporary Laydown Yard
- Gen Tie Easement Area(s)
- Section (PLSS)
- Township
- County

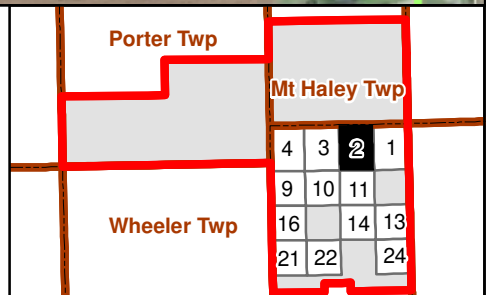


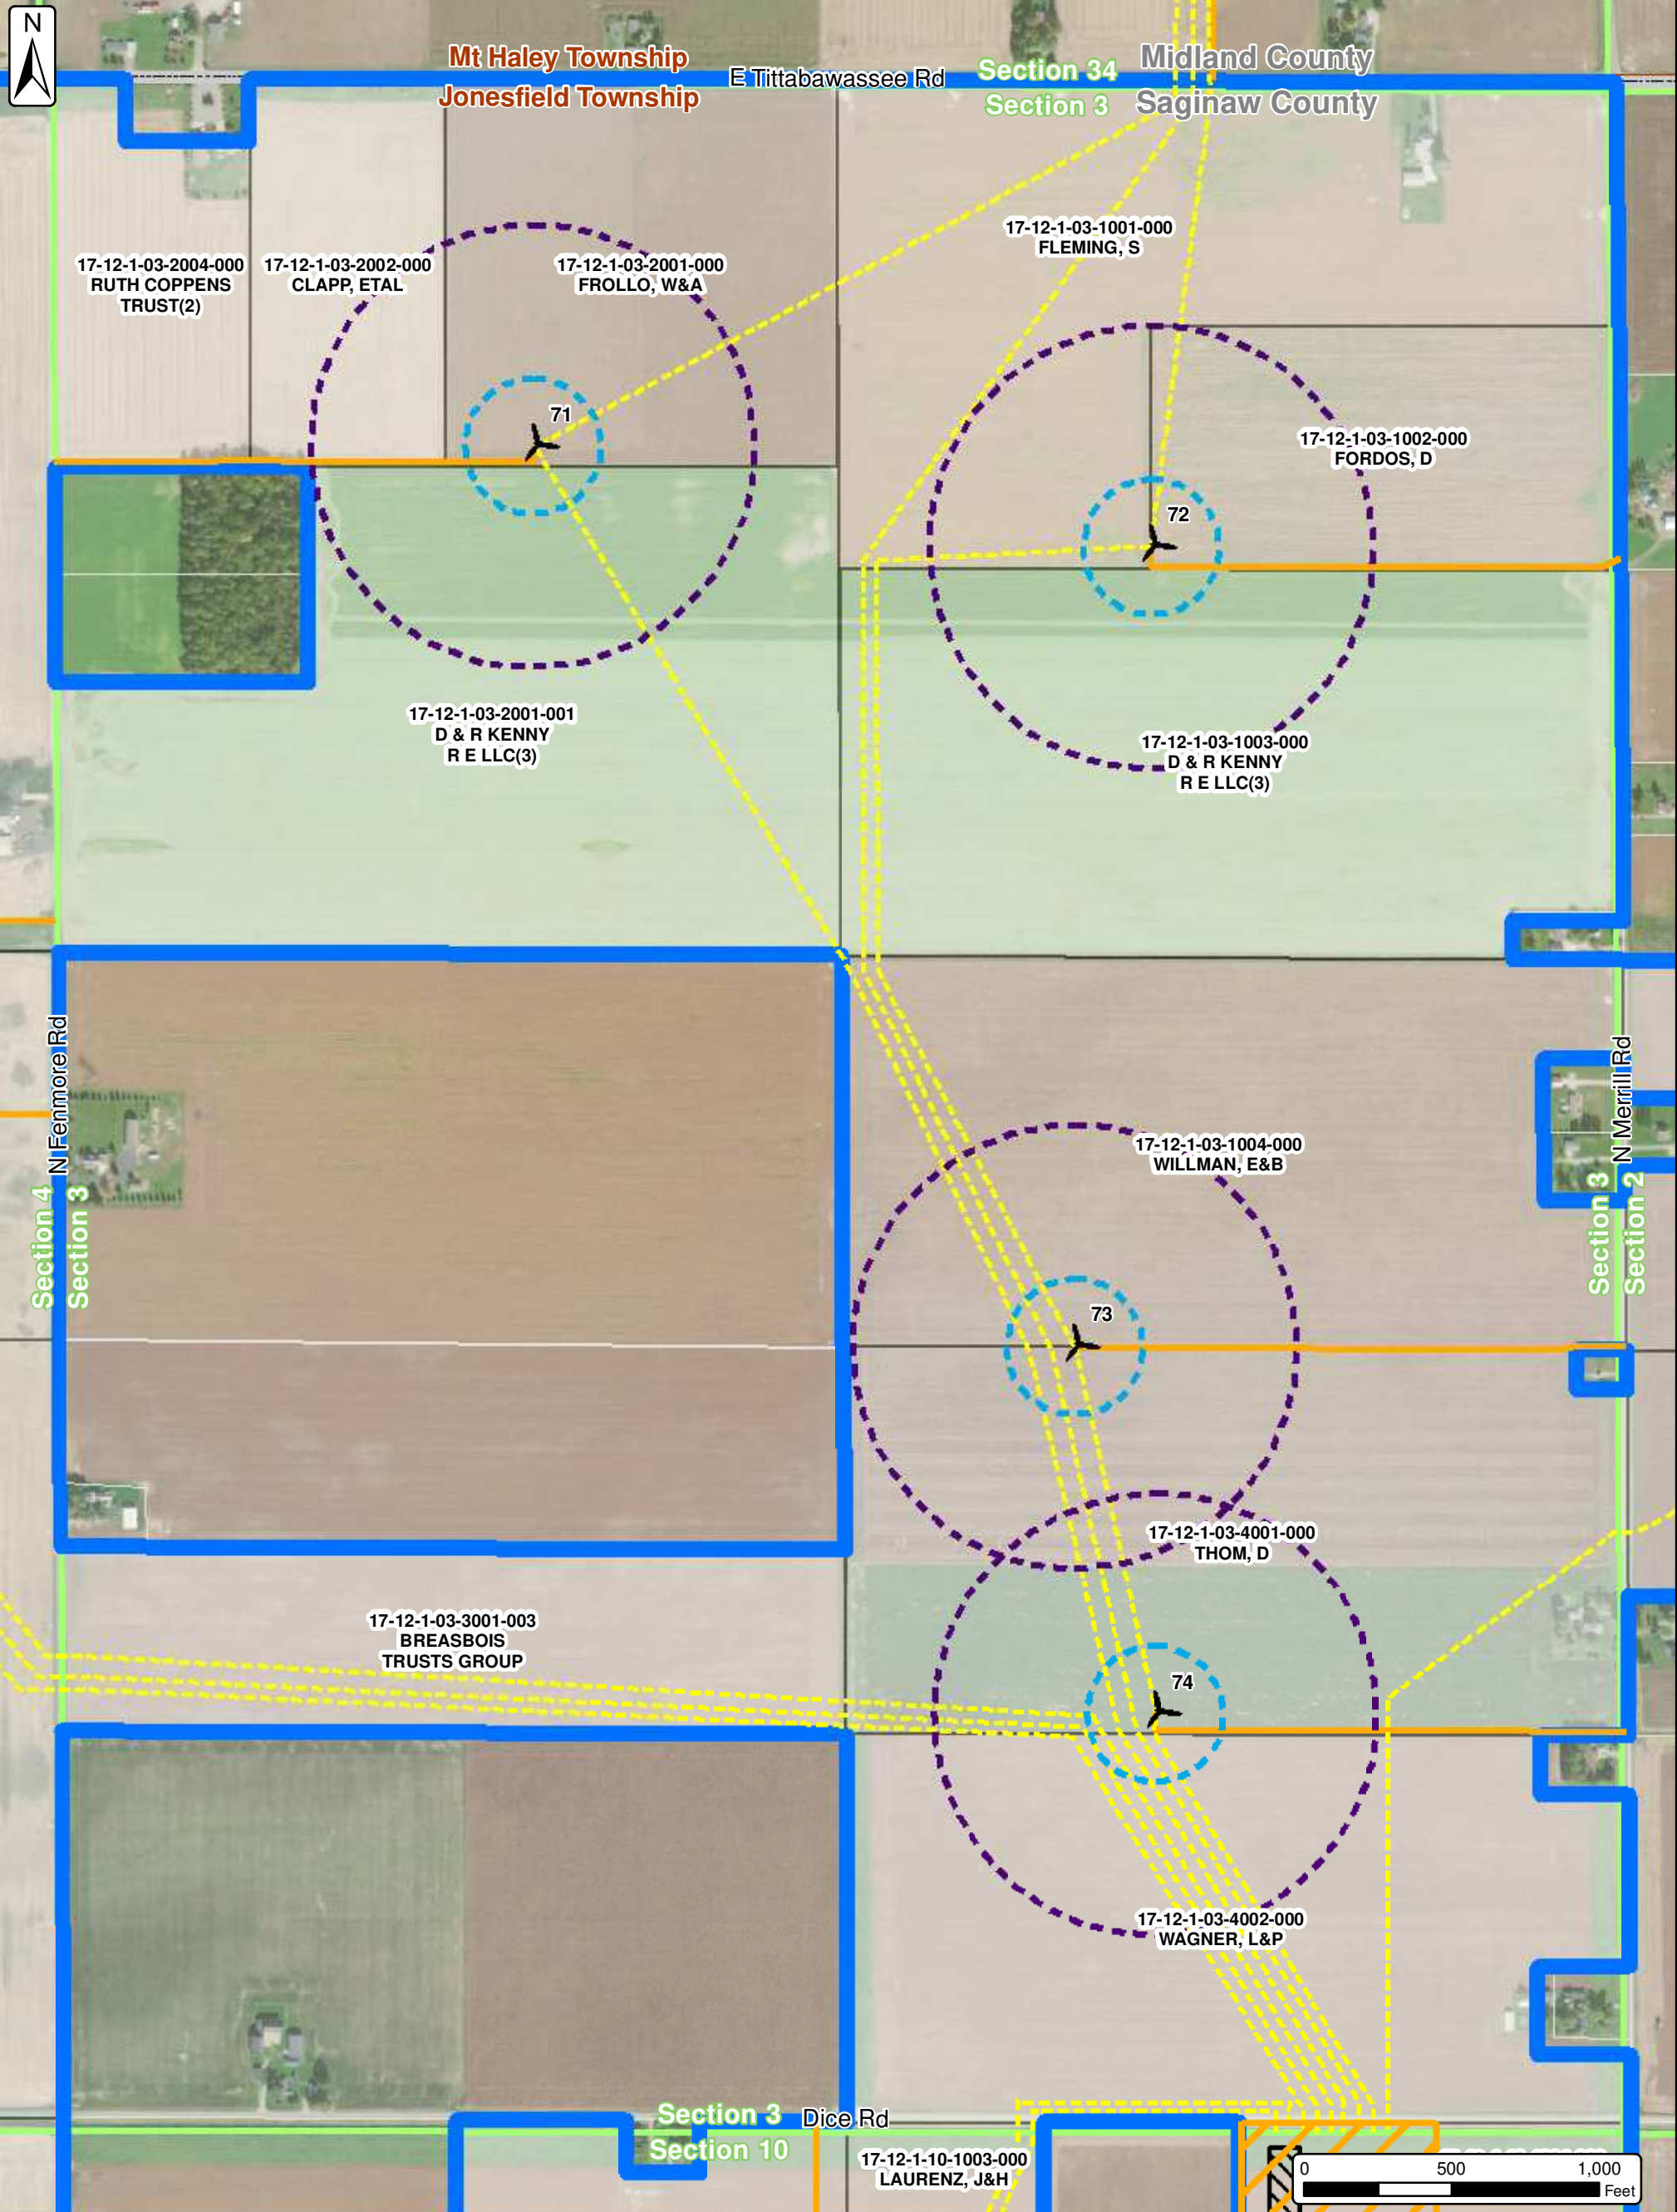




Turbine Layout (r20)	GIS Parcel Boundary	Substation Parcel	Township
Turbine Overhang Setback	ALTA Survey Parcel Boundary	Temporary Laydown Yard	County
Turbine Non-participant Setback	Improvement Parcel	Gen Tie Easement Area(s)	
Improvement(s) Area	Turbine Access Road (r13)	Collection Line (r08)	

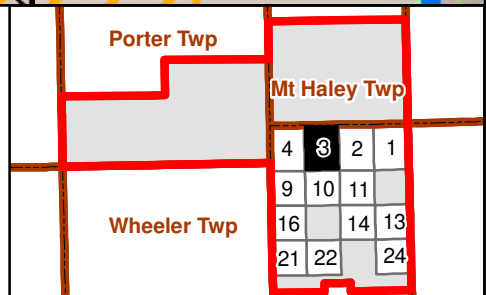

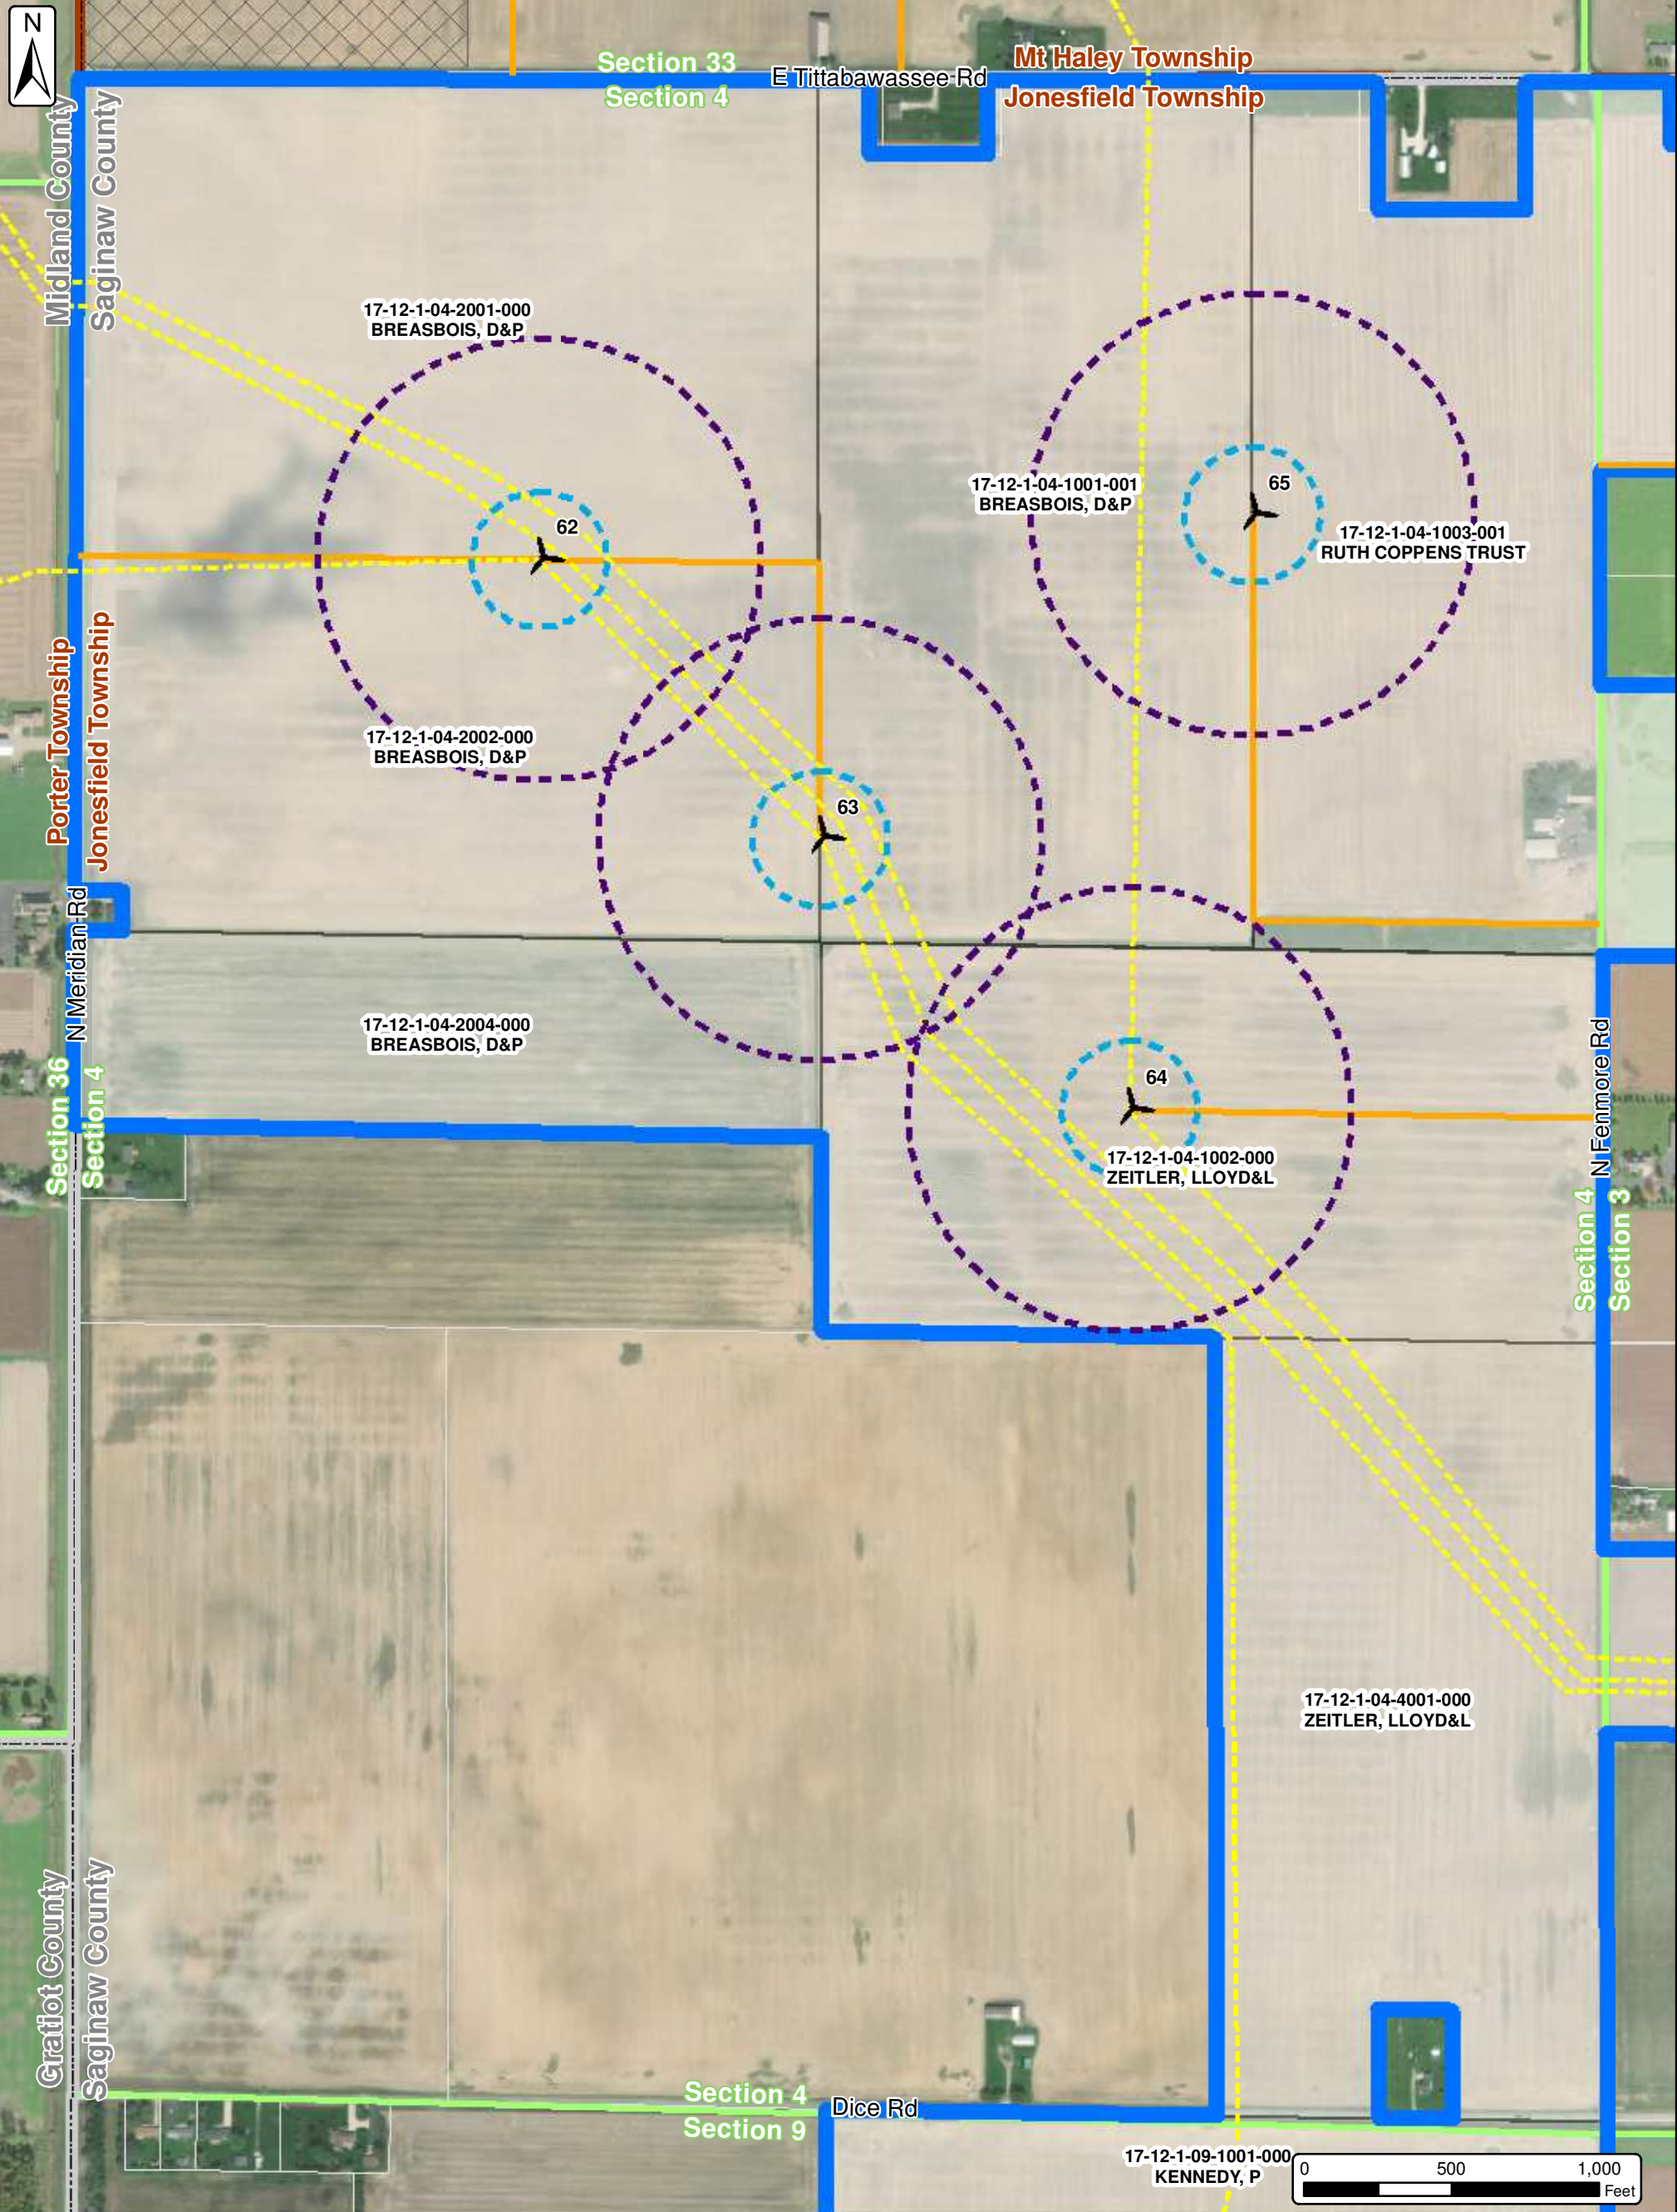




Turbine Layout (r20)	GIS Parcel Boundary	Substation Parcel	Township
Turbine Overhang Setback	ALTA Survey Parcel Boundary	Temporary Laydown Yard	County
Turbine Non-participant Setback	Improvement Parcel	Gen Tie Easement Area(s)	
Improvement(s) Area	Turbine Access Road (r13)	Section (PLSS)	
	Collection Line (r08)		

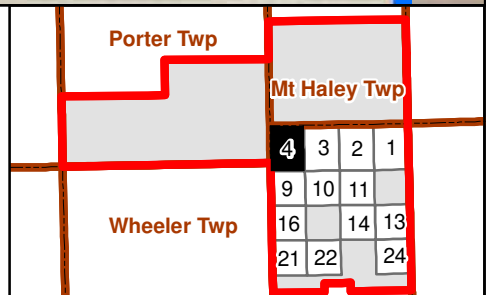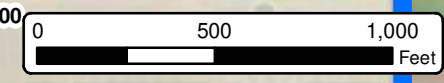

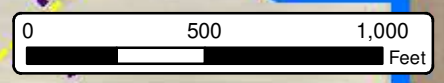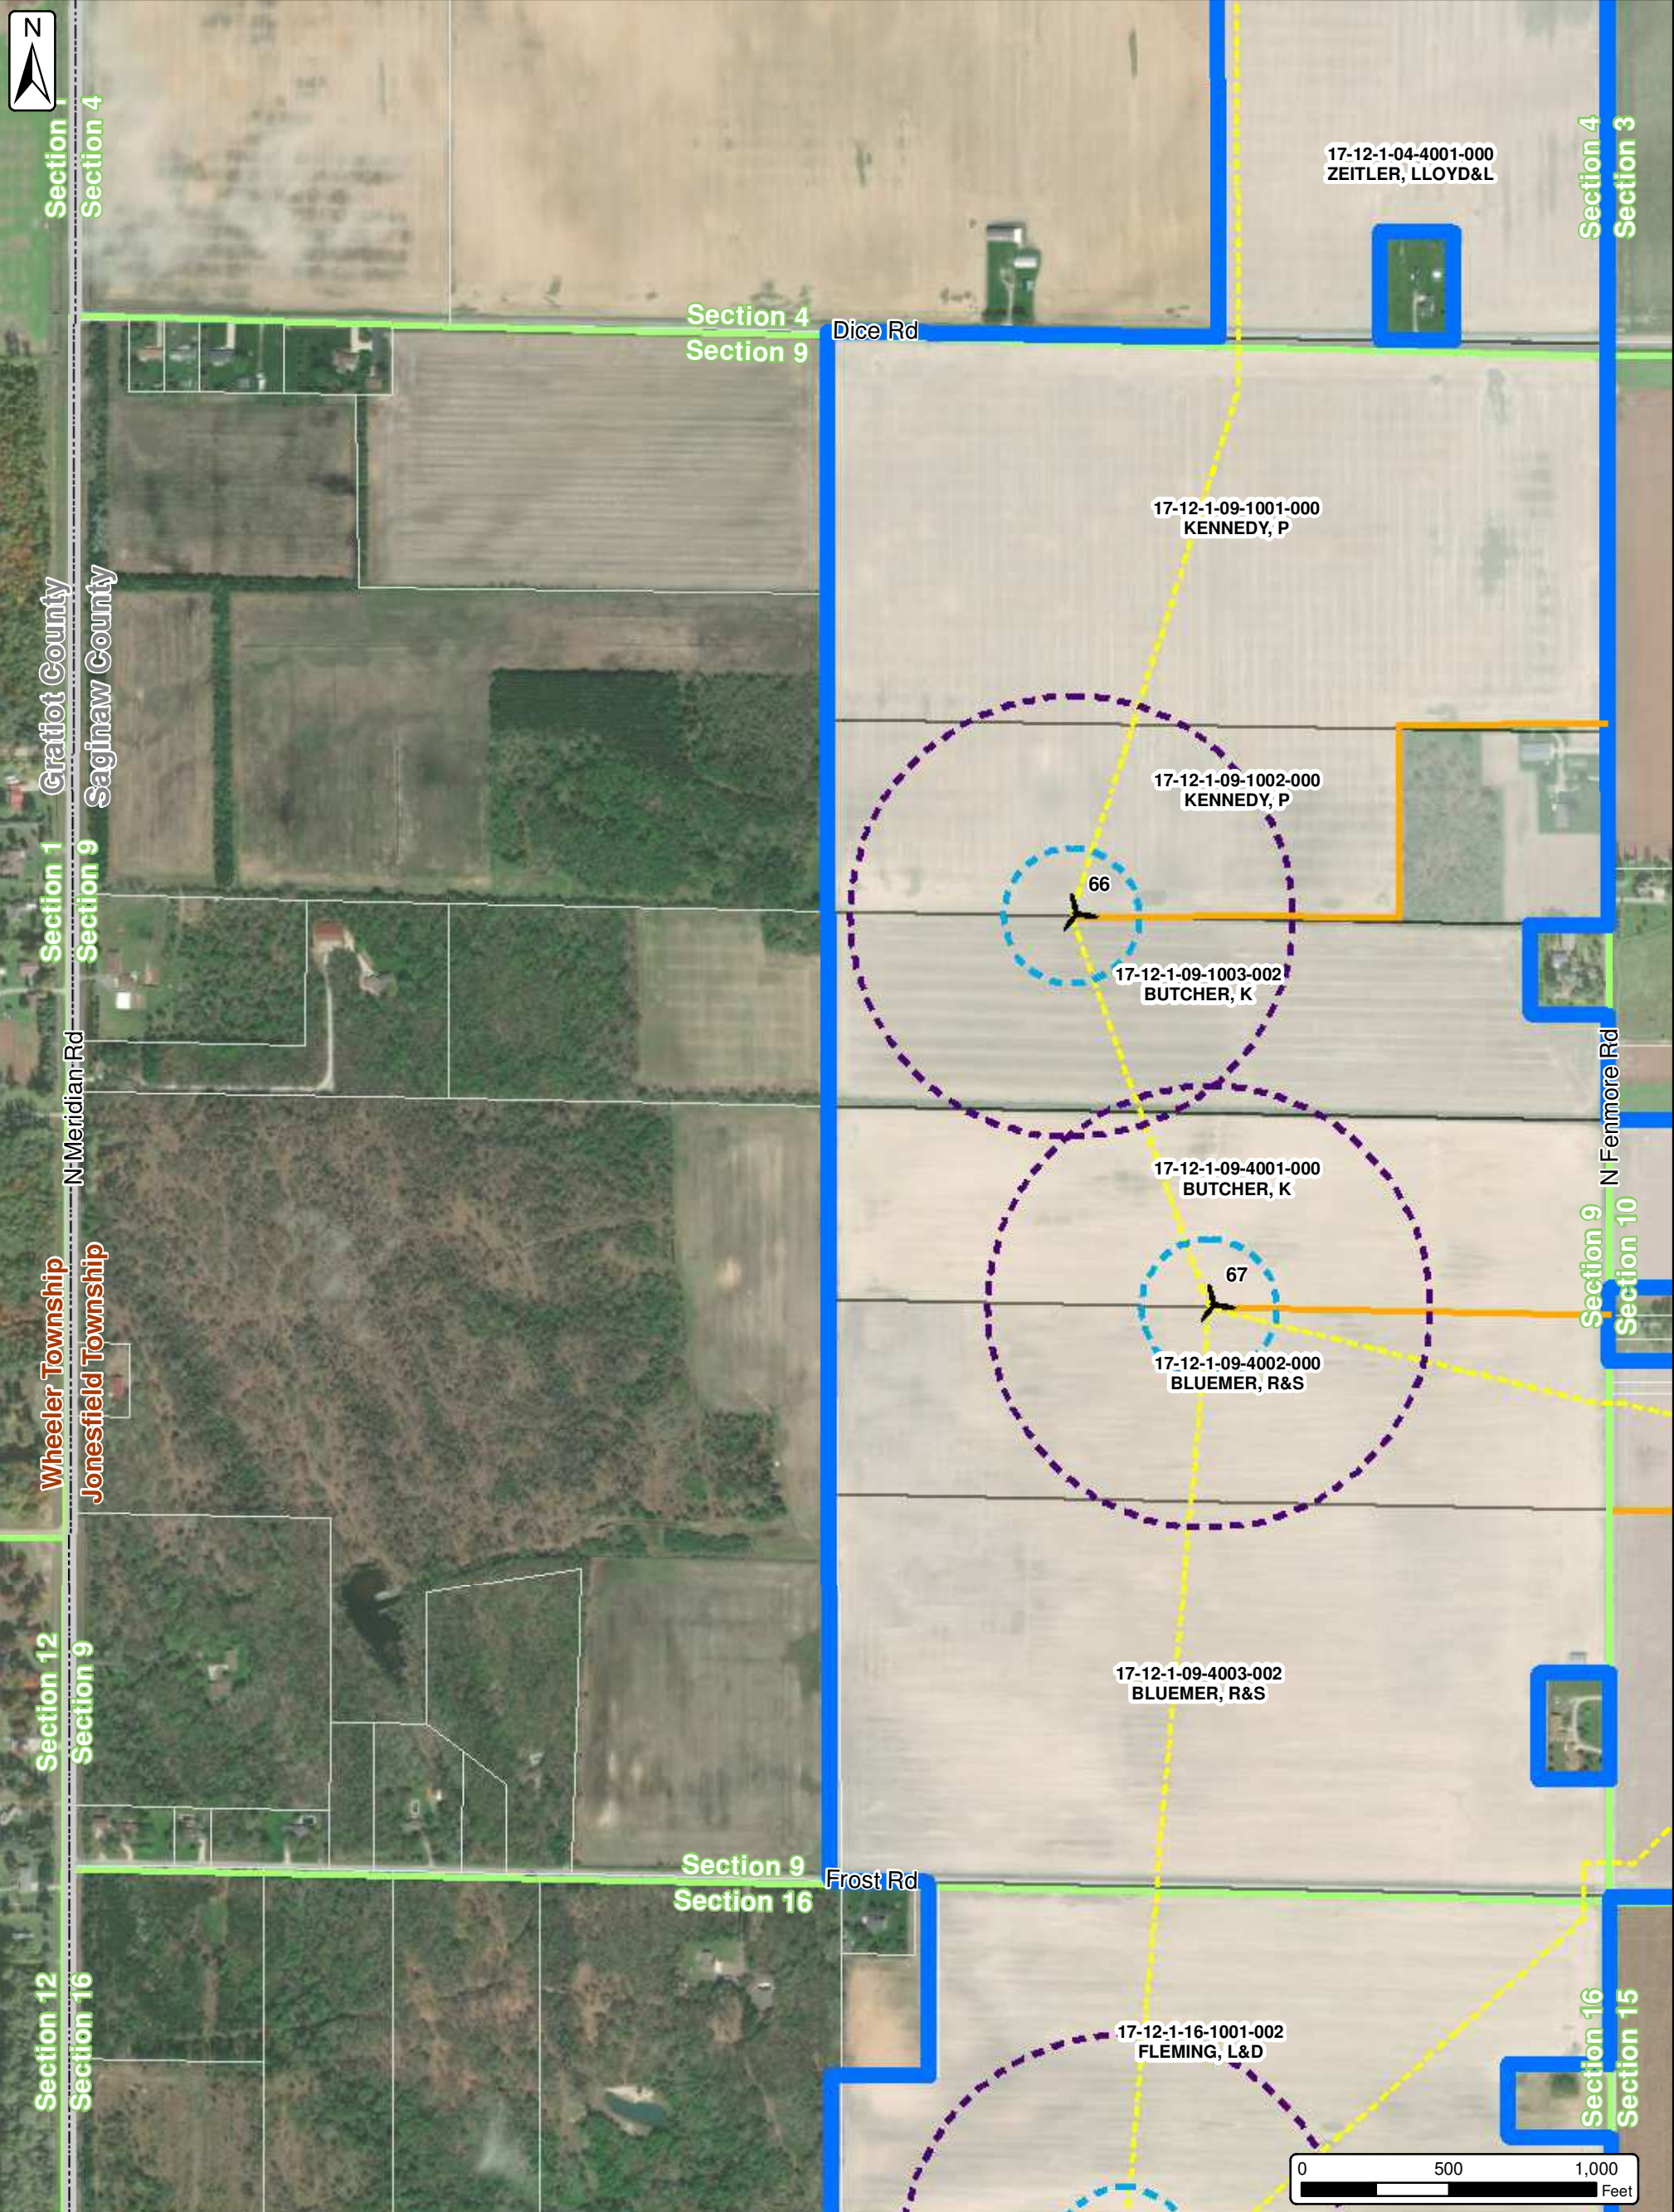



<ul style="list-style-type: none"> <li> Turbine Layout (r20)</li> <li> Turbine Overhang Setback</li> <li> Turbine Non-participant Setback</li> <li> Improvement(s) Area</li> </ul>	<ul style="list-style-type: none"> <li> GIS Parcel Boundary</li> <li> ALTA Survey Parcel Boundary</li> <li> Improvement Parcel</li> <li> Turbine Access Road (r13)</li> <li> Collection Line (r08)</li> </ul>	<ul style="list-style-type: none"> <li> Substation Parcel</li> <li> Temporary Laydown Yard</li> <li> Gen Tie Easement Area(s)</li> <li> Section (PLSS)</li> </ul>	<ul style="list-style-type: none"> <li> Township</li> <li> County</li> </ul>
--	---	---	--

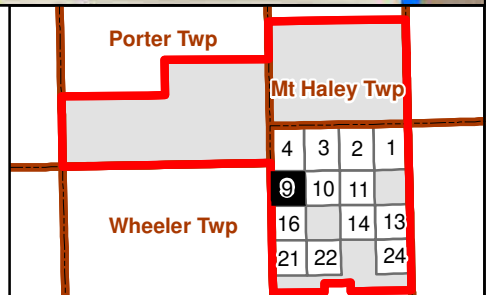

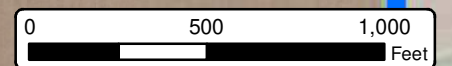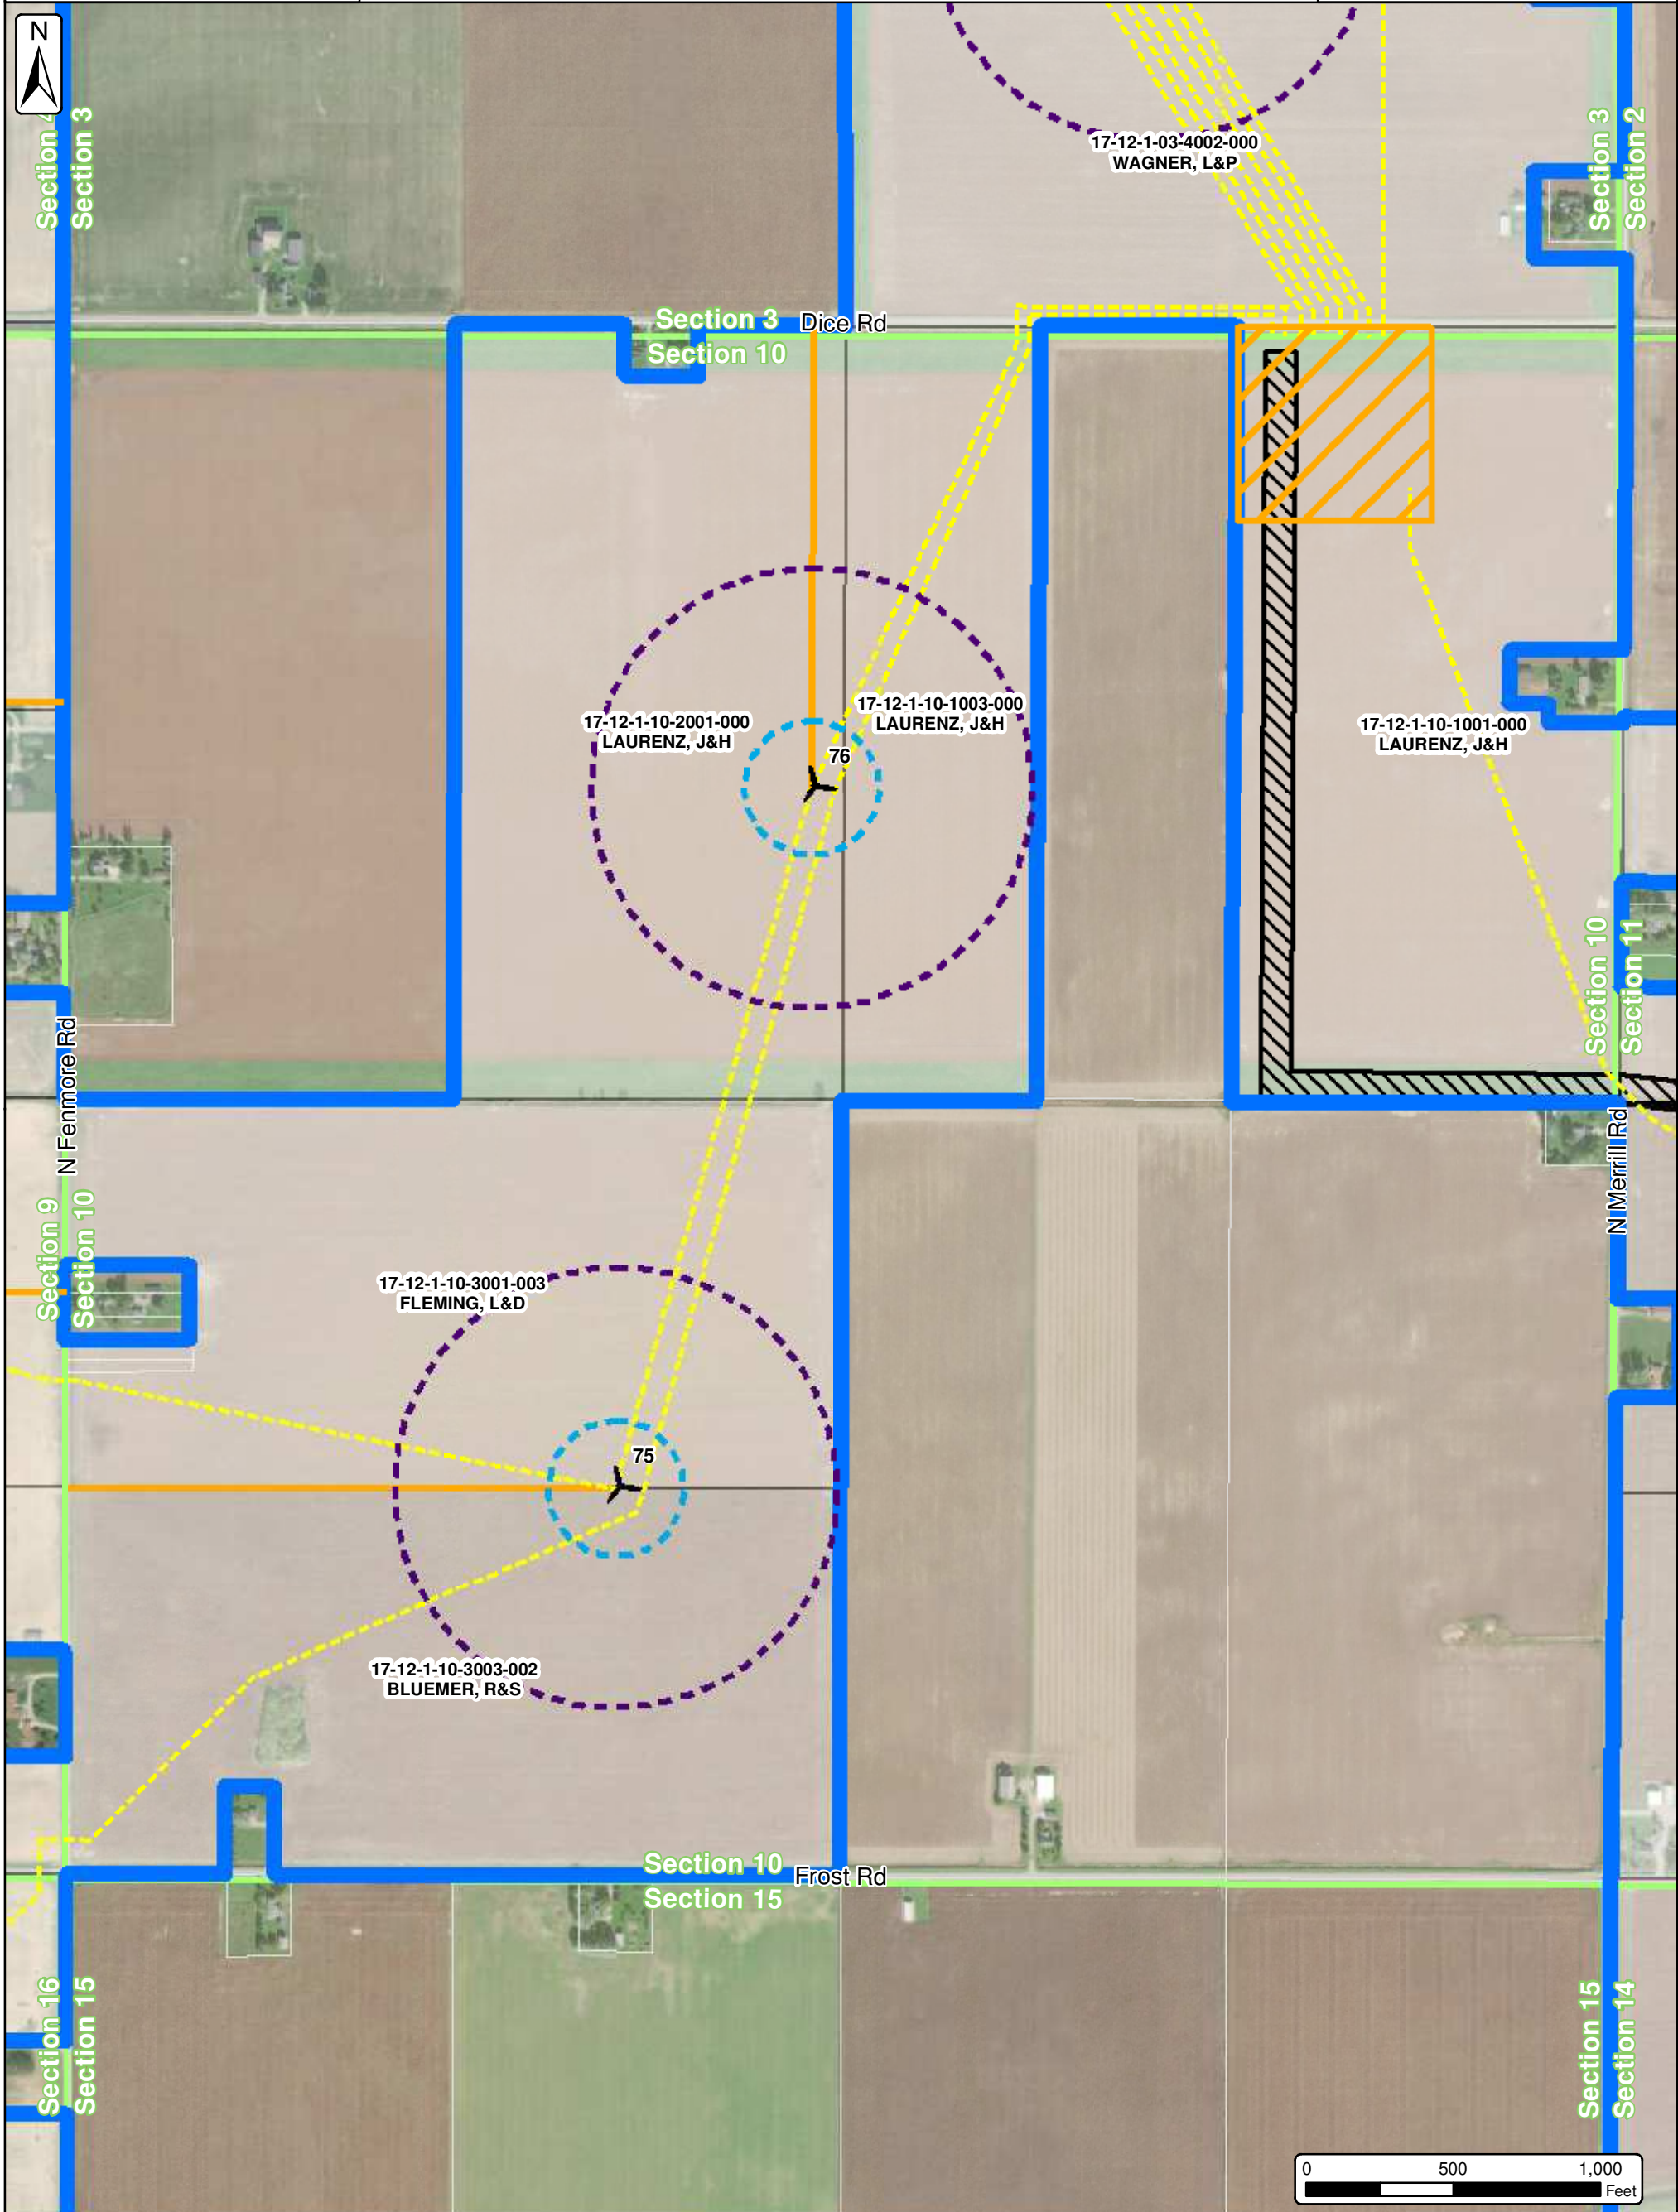


- |                                 |                             |                          |          |
|---------------------------------|-----------------------------|--------------------------|----------|
| Turbine Layout (r20)            | GIS Parcel Boundary         | Substation Parcel        | Township |
| Turbine Overhang Setback        | ALTA Survey Parcel Boundary | Temporary Laydown Yard   | County   |
| Turbine Non-participant Setback | Improvement Parcel          | Gen Tie Easement Area(s) |          |
| Improvement(s) Area             | Turbine Access Road (r13)   | Collection Line (r08)    |          |

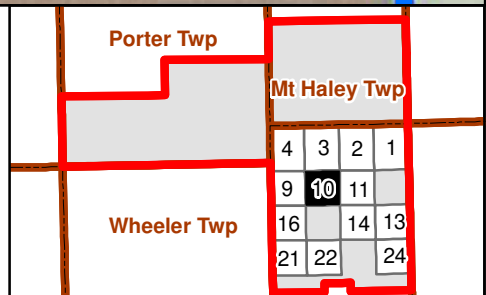


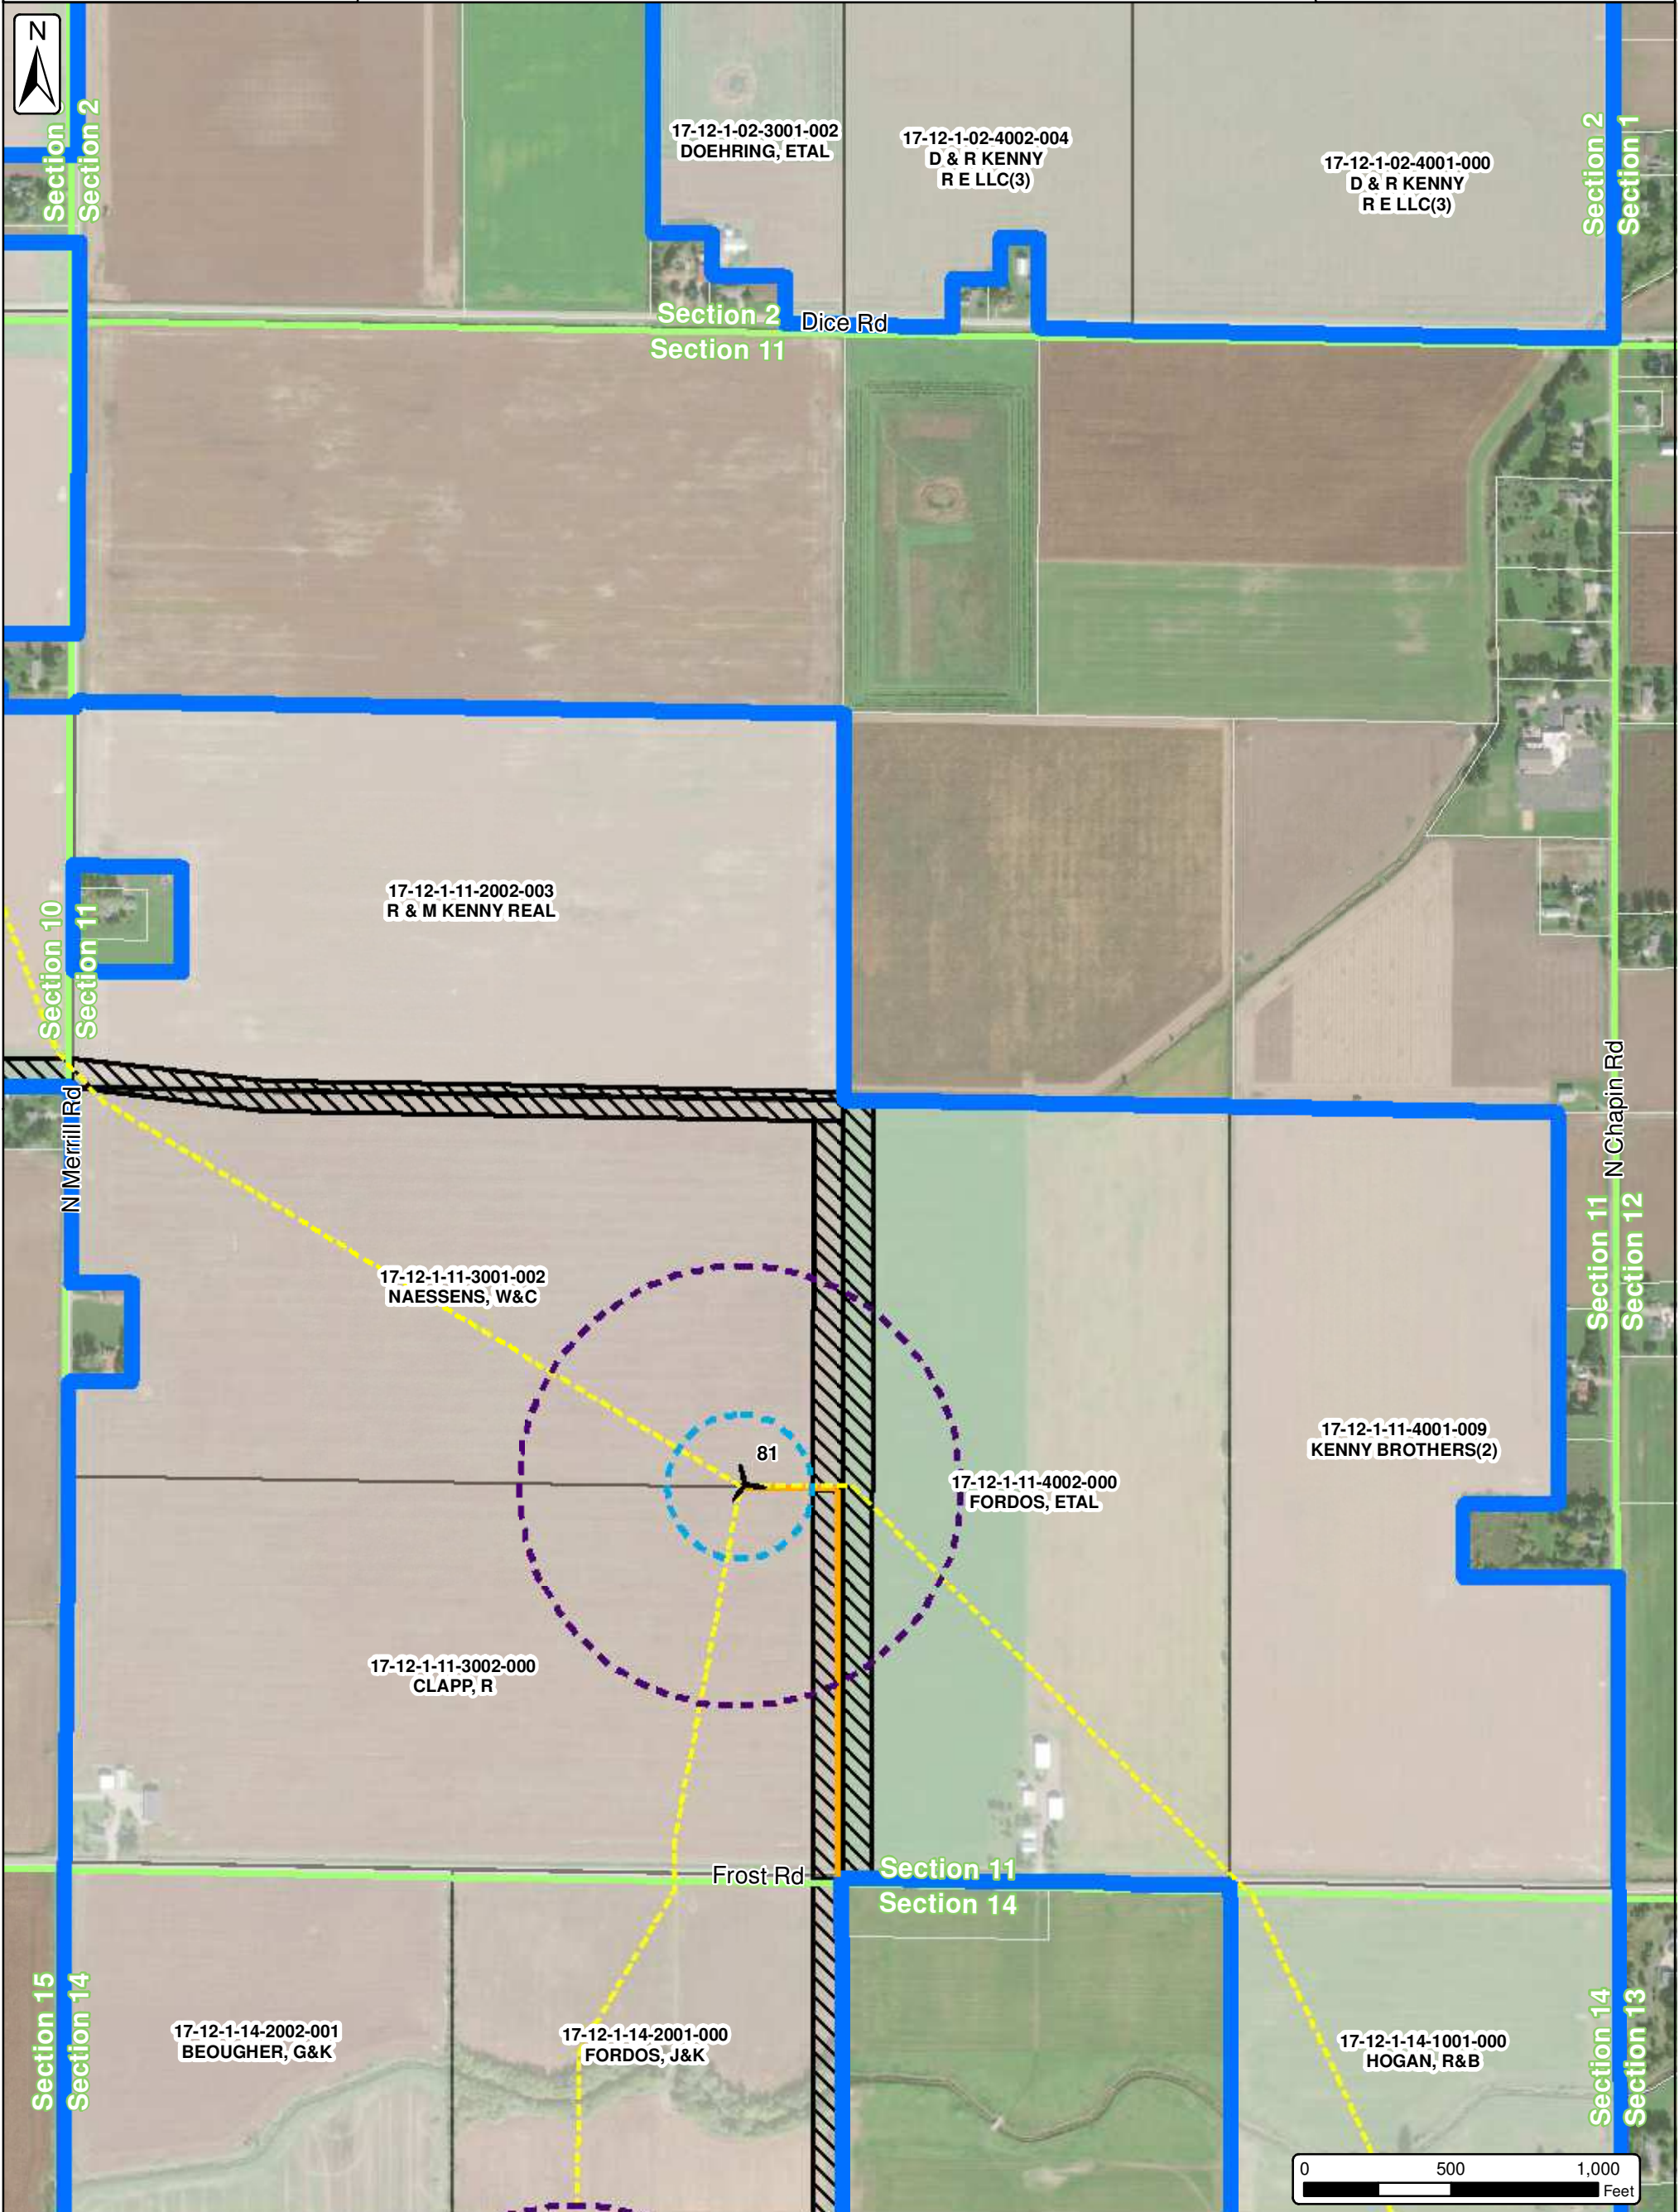


<ul style="list-style-type: none"> <li> Turbine Layout (r20)</li> <li> Turbine Overhang Setback</li> <li> Turbine Non-participant Setback</li> <li> Improvement(s) Area</li> </ul>	<ul style="list-style-type: none"> <li> GIS Parcel Boundary</li> <li> ALTA Survey Parcel Boundary</li> <li> Improvement Parcel</li> <li> Turbine Access Road (r13)</li> <li> Collection Line (r08)</li> </ul>	<ul style="list-style-type: none"> <li> Substation Parcel</li> <li> Temporary Laydown Yard</li> <li> Gen Tie Easement Area(s)</li> <li> Section (PLSS)</li> </ul>	<ul style="list-style-type: none"> <li> Township</li> <li> County</li> </ul>
--	---	---	--

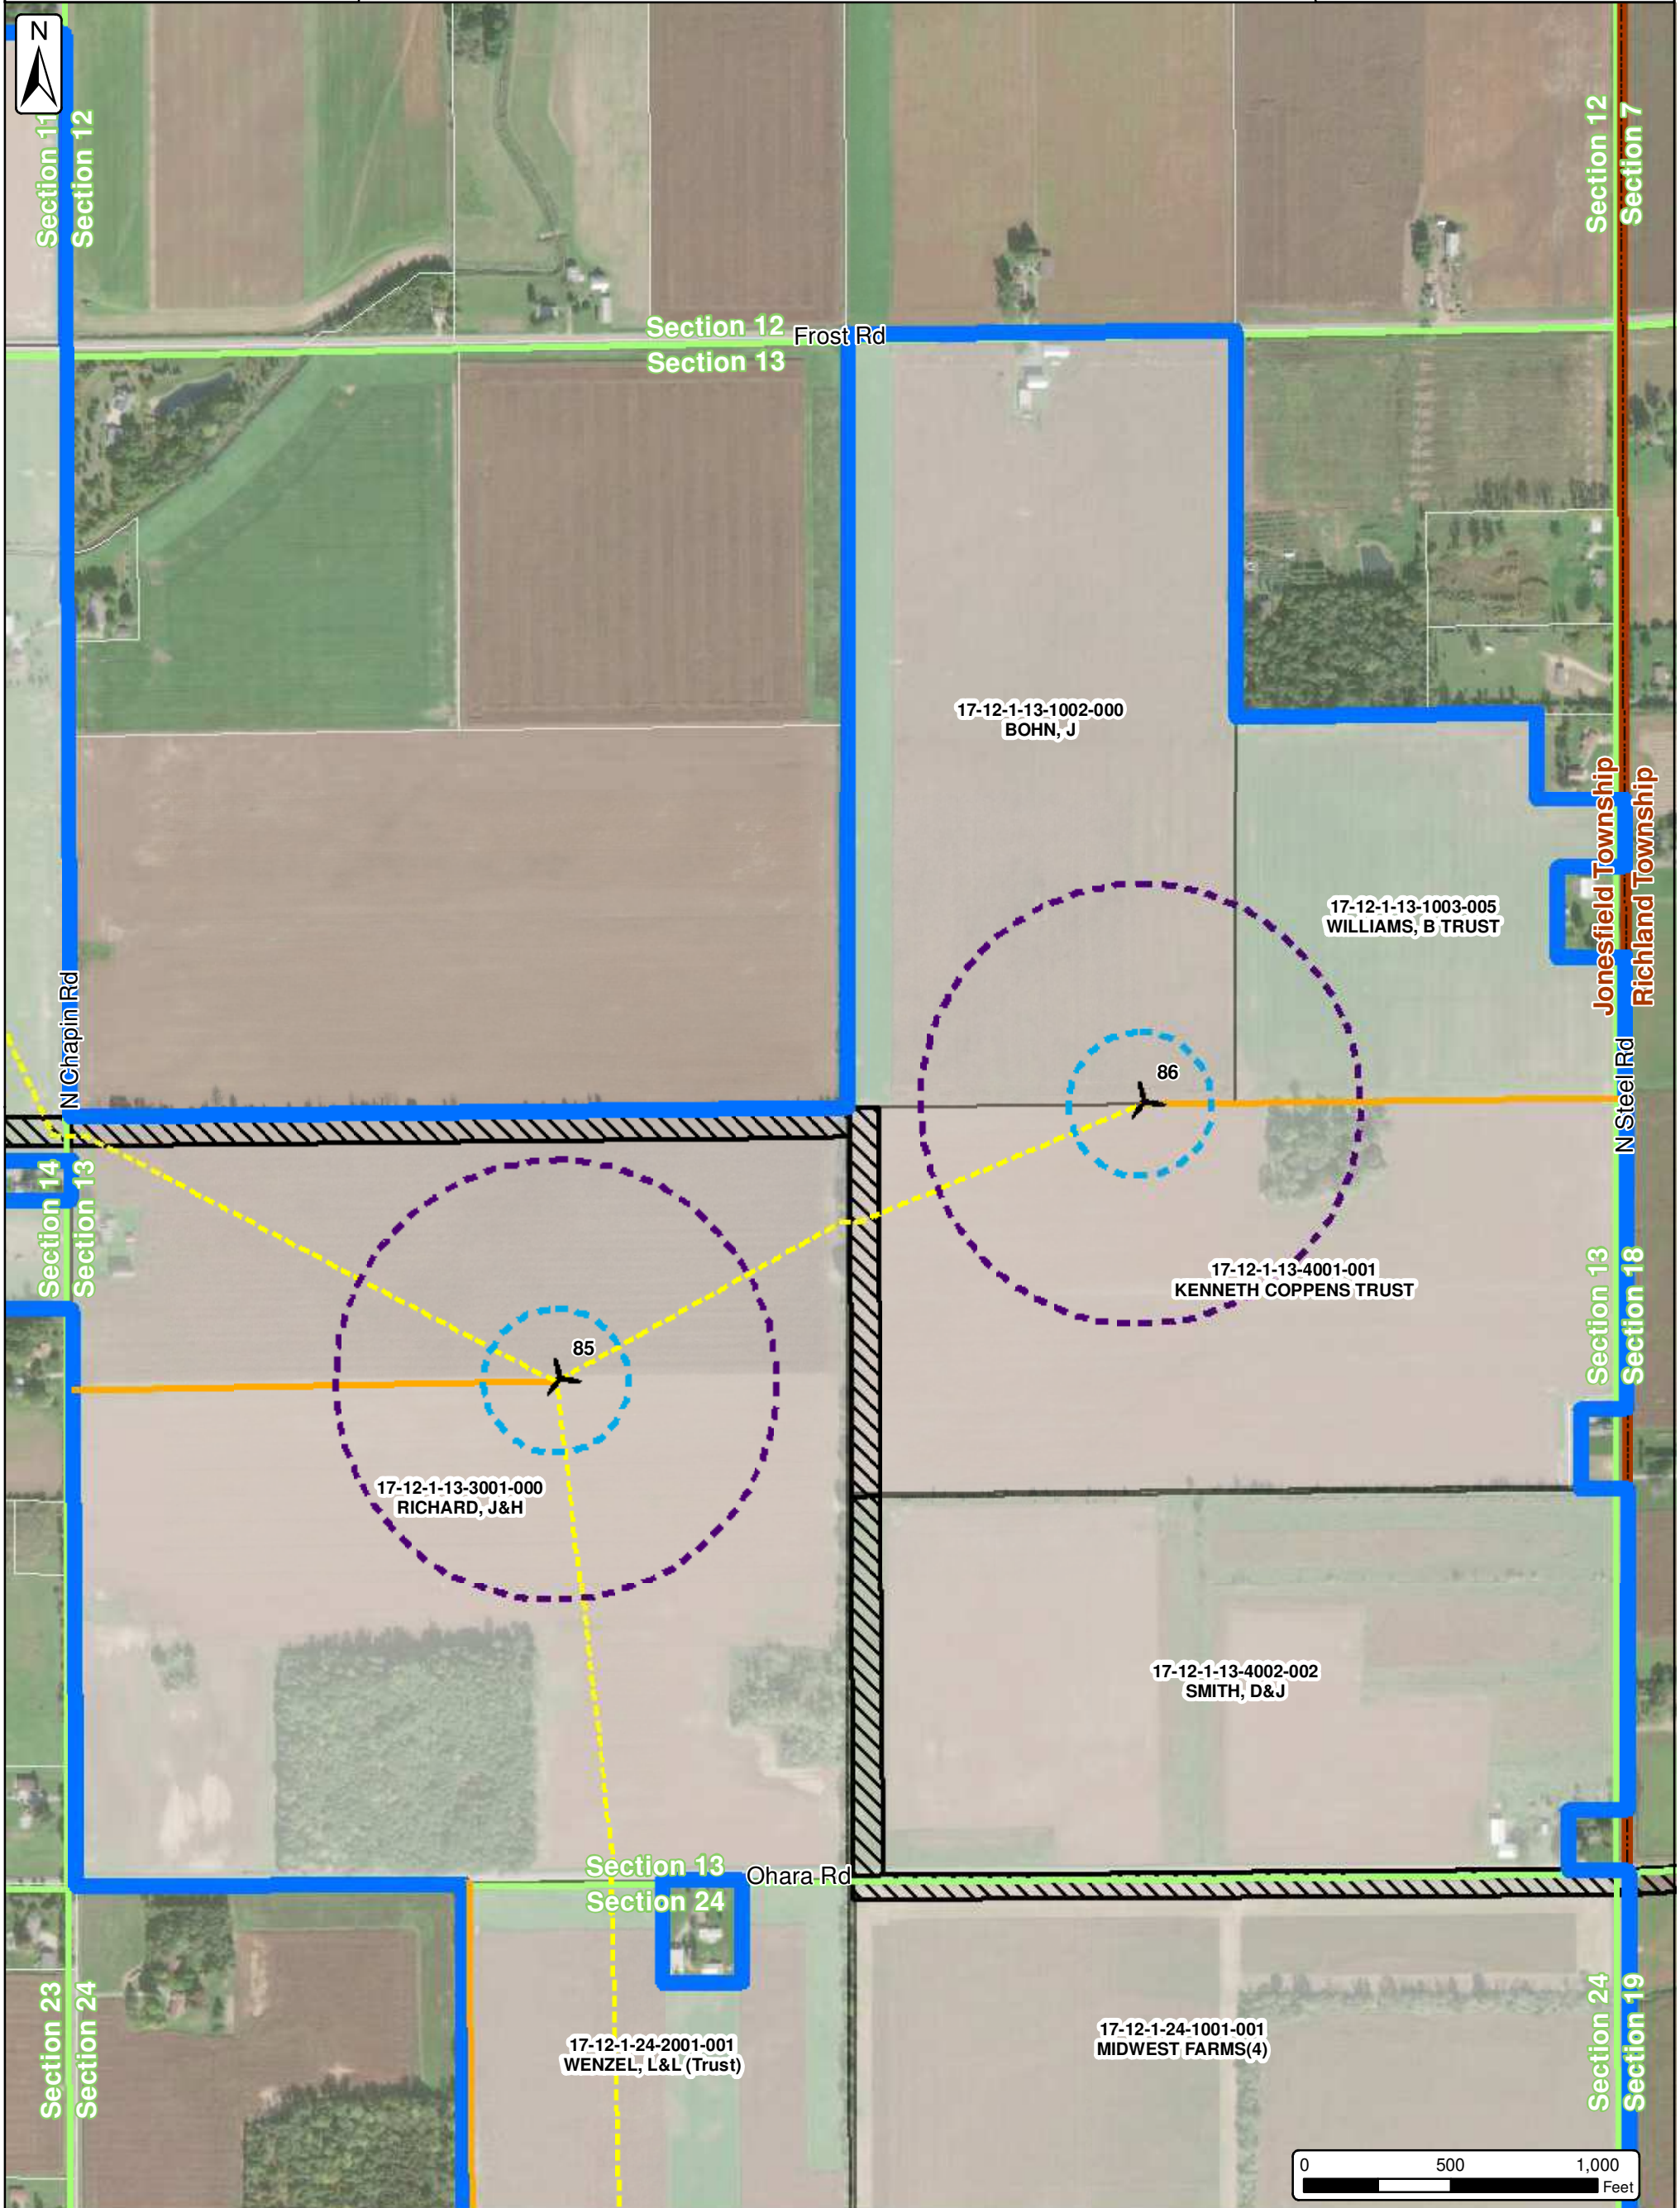


Turbine Layout (r20)	GIS Parcel Boundary	Substation Parcel	Township
Turbine Overhang Setback	ALTA Survey Parcel Boundary	Temporary Laydown Yard	County
Turbine Non-participant Setback	Improvement Parcel	Gen Tie Easement Area(s)	
Improvement(s) Area	Turbine Access Road (r13)	Collection Line (r08)	
		Section (PLSS)	

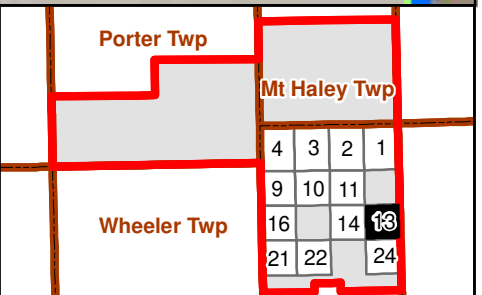





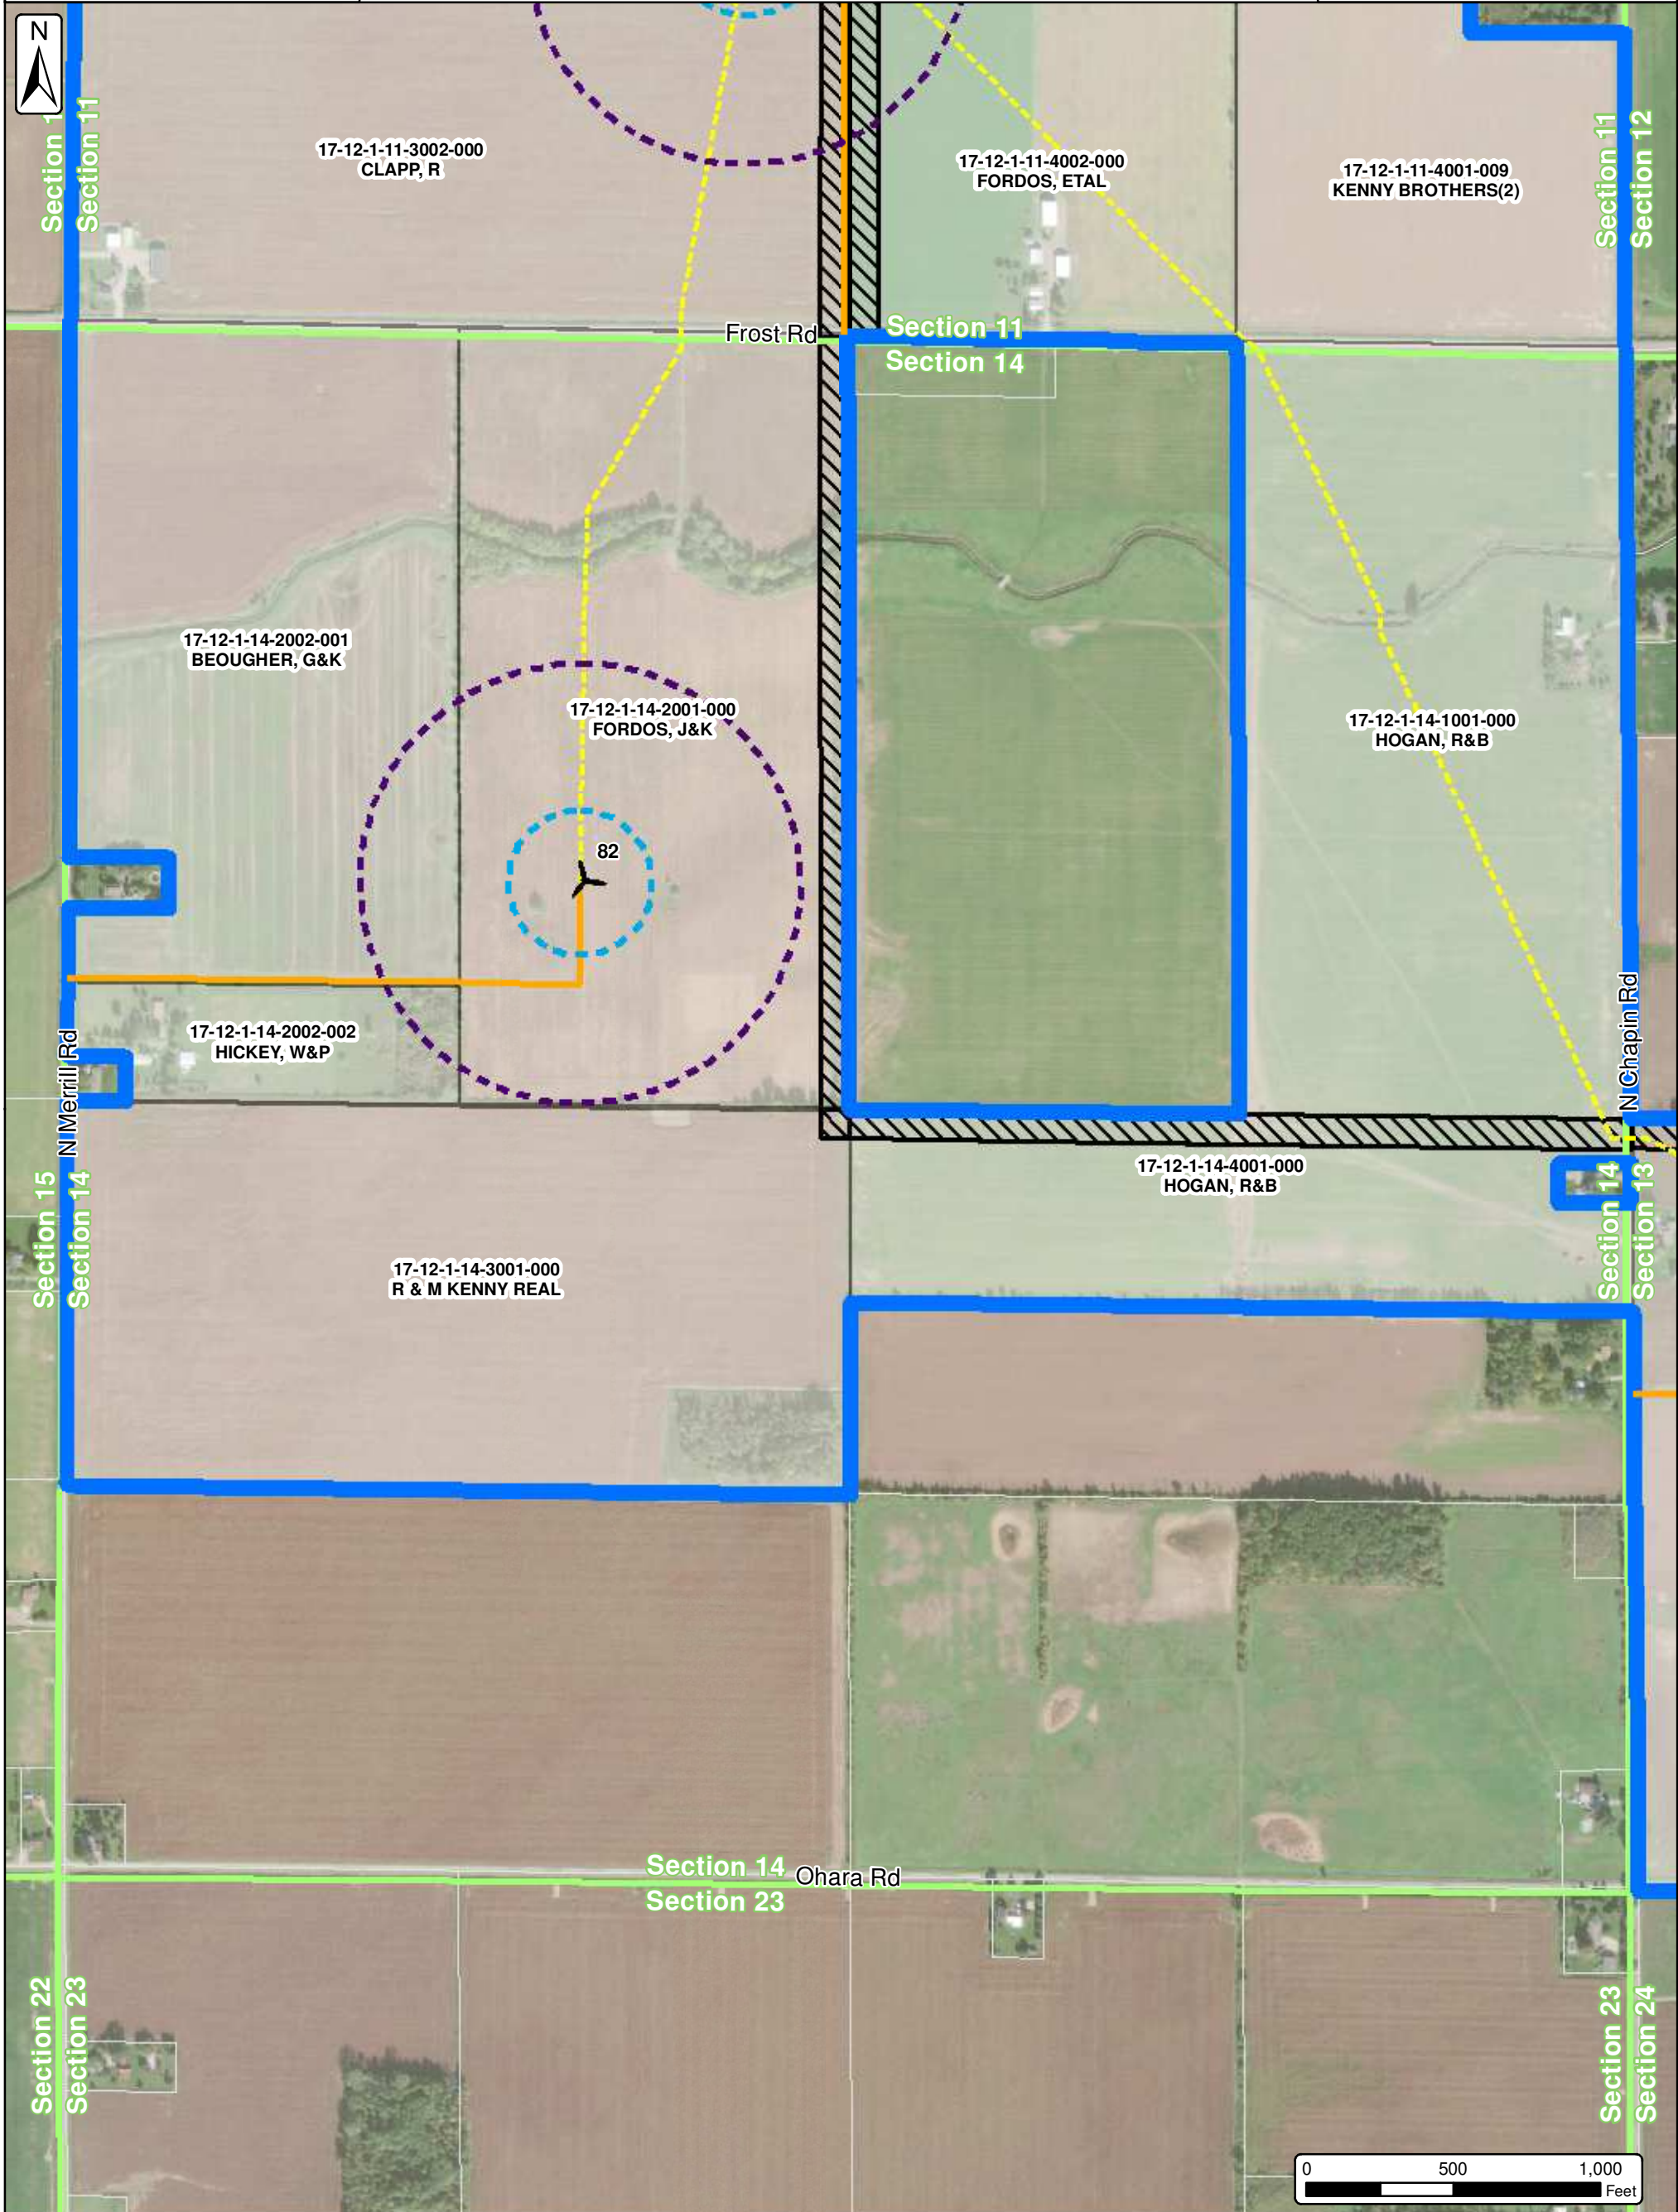


<ul style="list-style-type: none"> <li> Turbine Layout (r20)</li> <li> Turbine Overhang Setback</li> <li> Turbine Non-participant Setback</li> <li> Improvement(s) Area</li> </ul>	<ul style="list-style-type: none"> <li> GIS Parcel Boundary</li> <li> ALTA Survey Parcel Boundary</li> <li> Improvement Parcel</li> <li> Turbine Access Road (r13)</li> <li> Collection Line (r08)</li> </ul>	<ul style="list-style-type: none"> <li> Substation Parcel</li> <li> Temporary Laydown Yard</li> <li> Gen Tie Easement Area(s)</li> <li> Section (PLSS)</li> </ul>	<ul style="list-style-type: none"> <li> Township</li> <li> County</li> </ul>
--	---	---	--


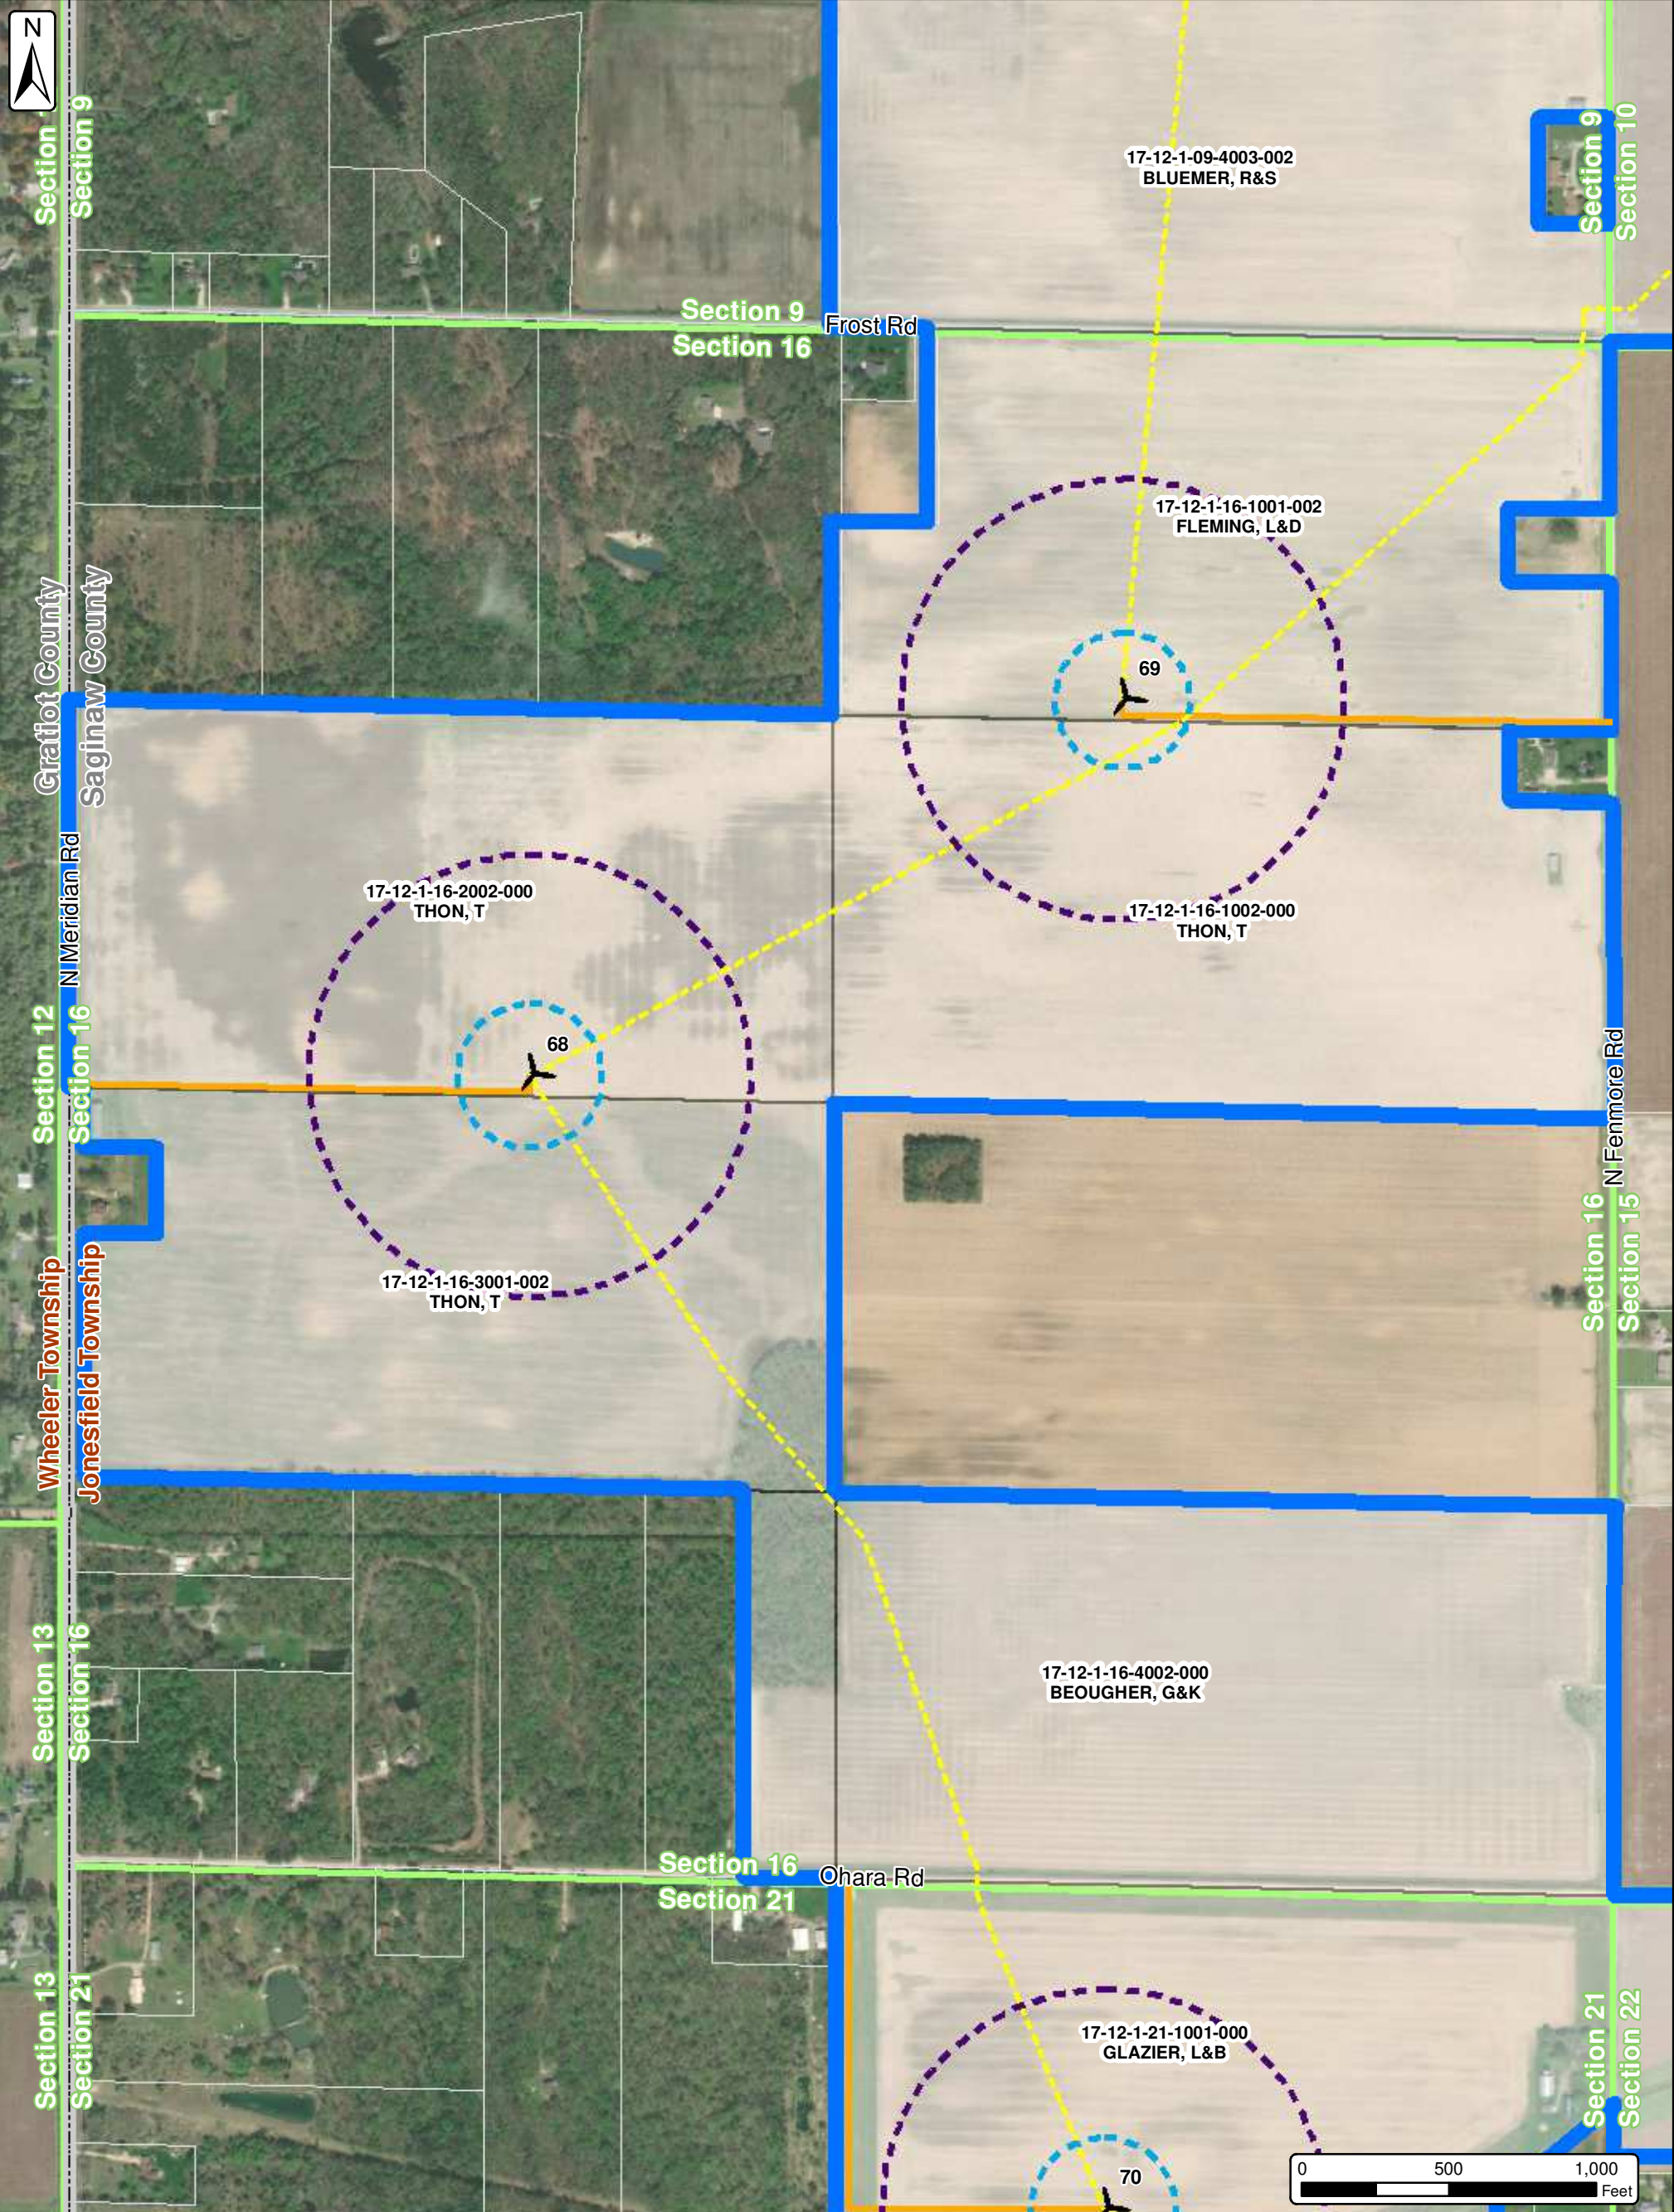


<ul style="list-style-type: none"> <li> Turbine Layout (r20)</li> <li> Turbine Overhang Setback</li> <li> Turbine Non-participant Setback</li> <li> Improvement(s) Area</li> </ul>	<ul style="list-style-type: none"> <li> GIS Parcel Boundary</li> <li> ALTA Survey Parcel Boundary</li> <li> Improvement Parcel</li> <li> Turbine Access Road (r13)</li> <li> Collection Line (r08)</li> </ul>	<ul style="list-style-type: none"> <li> Substation Parcel</li> <li> Temporary Laydown Yard</li> <li> Gen Tie Easement Area(s)</li> <li> Section (PLSS)</li> </ul>	<ul style="list-style-type: none"> <li> Township</li> <li> County</li> </ul>
--	---	---	--

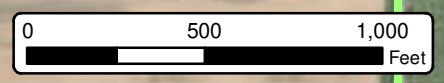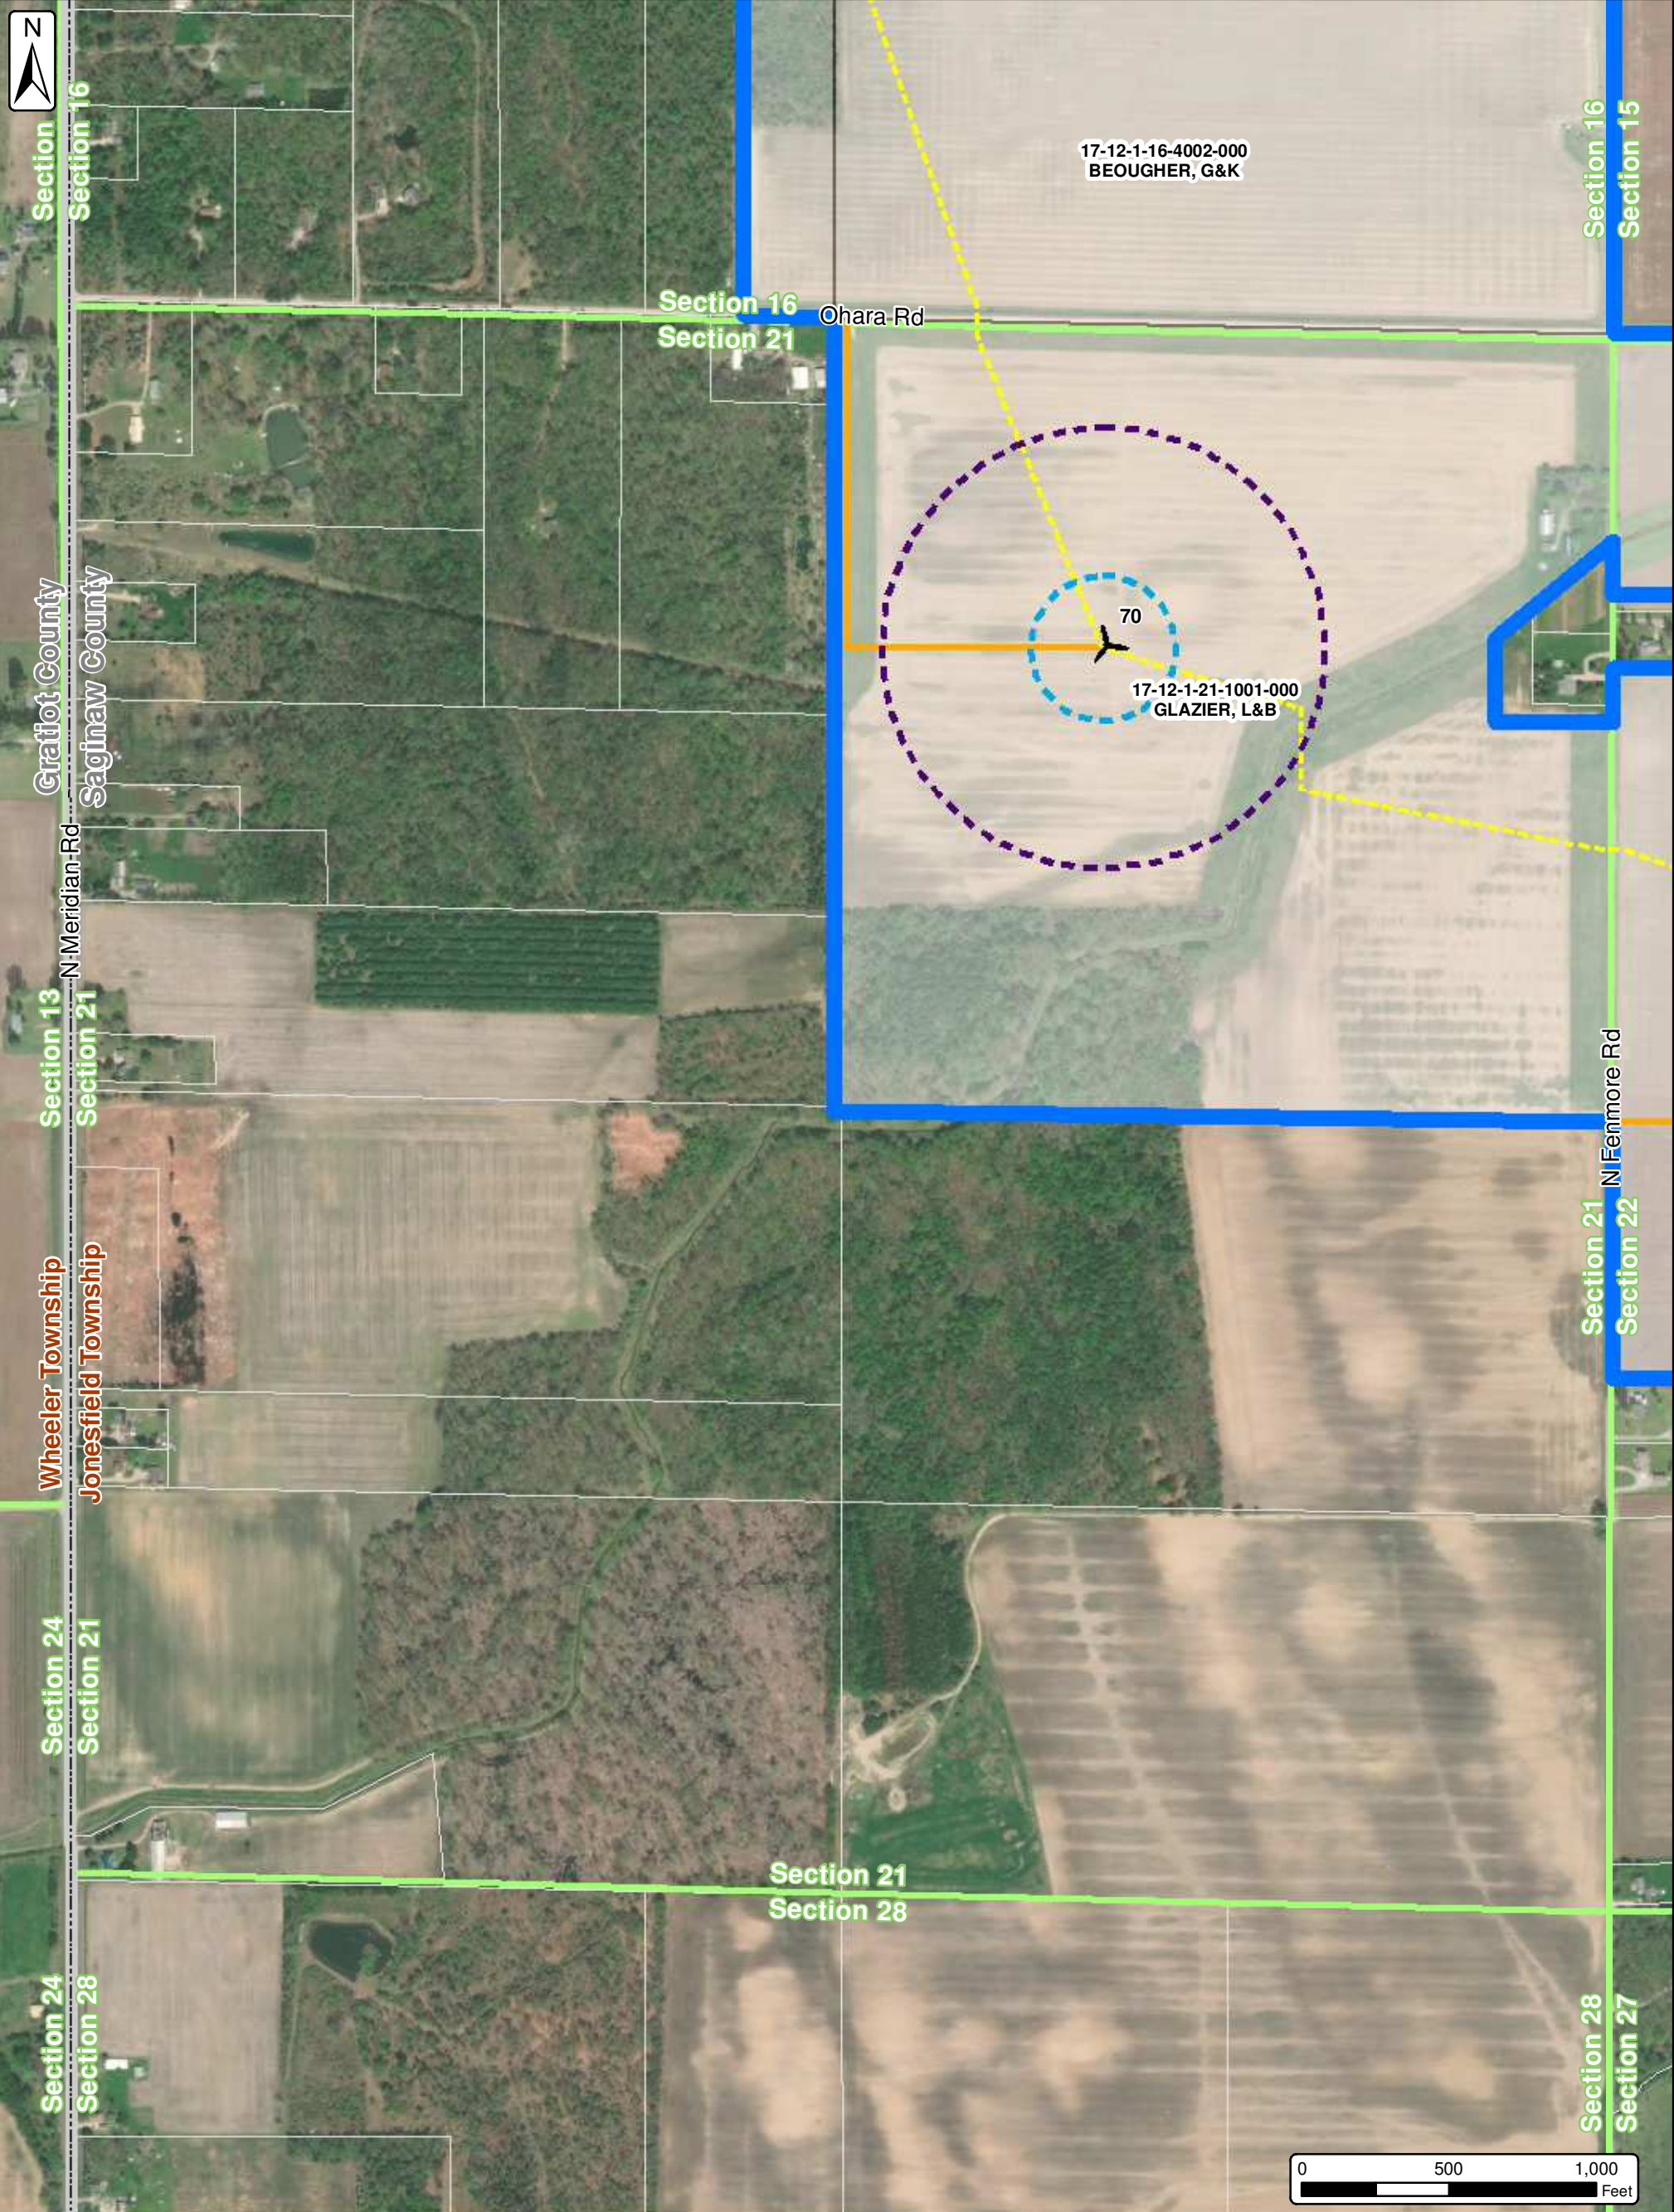



- |                                 |                             |                          |          |
|---------------------------------|-----------------------------|--------------------------|----------|
| Turbine Layout (r20)            | GIS Parcel Boundary         | Substation Parcel        | Township |
| Turbine Overhang Setback        | ALTA Survey Parcel Boundary | Temporary Laydown Yard   | County   |
| Turbine Non-participant Setback | Improvement Parcel          | Gen Tie Easement Area(s) |          |
| Improvement(s) Area             | Turbine Access Road (r13)   | Collection Line (r08)    |          |
|                                 |                             | Section (PLSS)           |          |

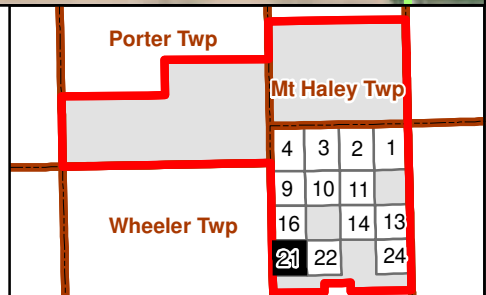

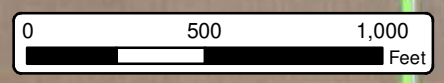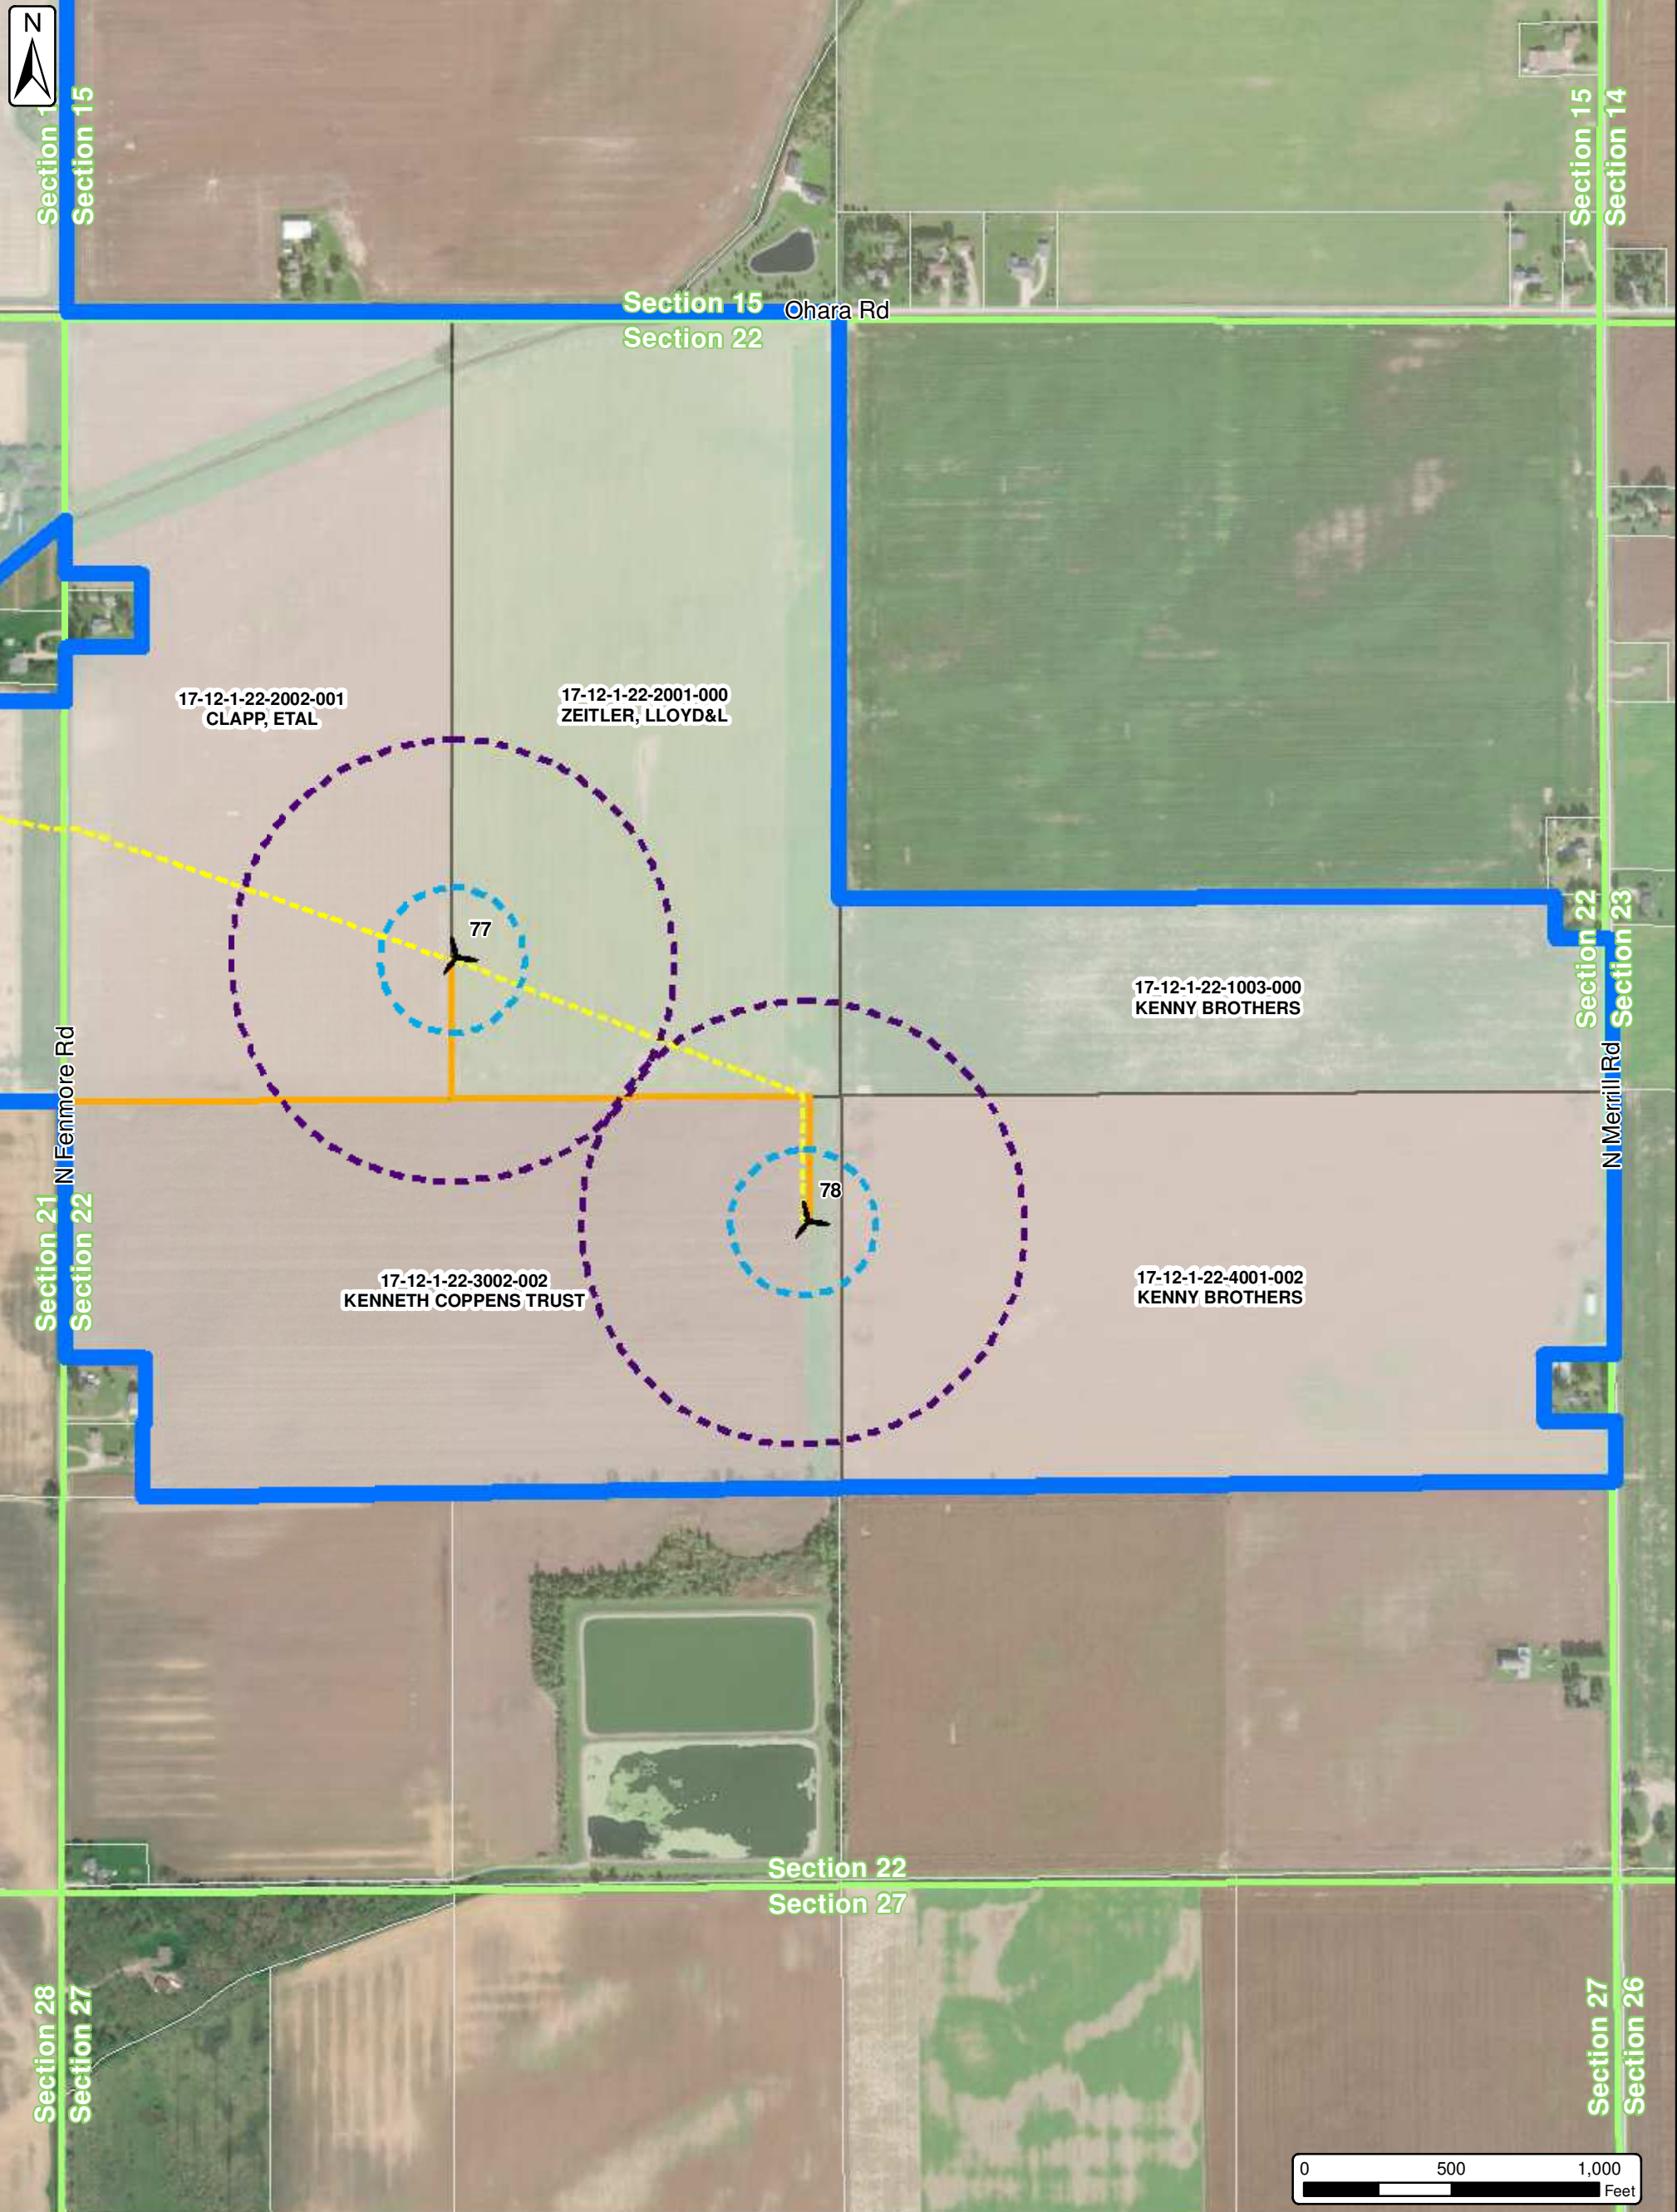

- |                                 |                             |                          |          |
|---------------------------------|-----------------------------|--------------------------|----------|
| Turbine Layout (r20)            | GIS Parcel Boundary         | Substation Parcel        | Township |
| Turbine Overhang Setback        | ALTA Survey Parcel Boundary | Temporary Laydown Yard   | County   |
| Turbine Non-participant Setback | Improvement Parcel          | Gen Tie Easement Area(s) |          |
| Improvement(s) Area             | Turbine Access Road (r13)   | Collection Line (r08)    |          |

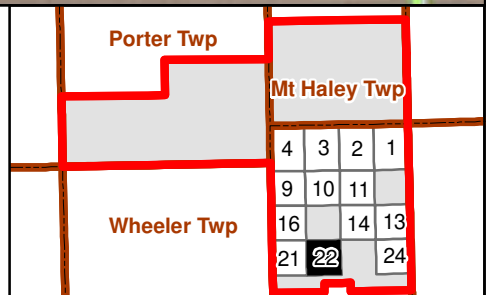

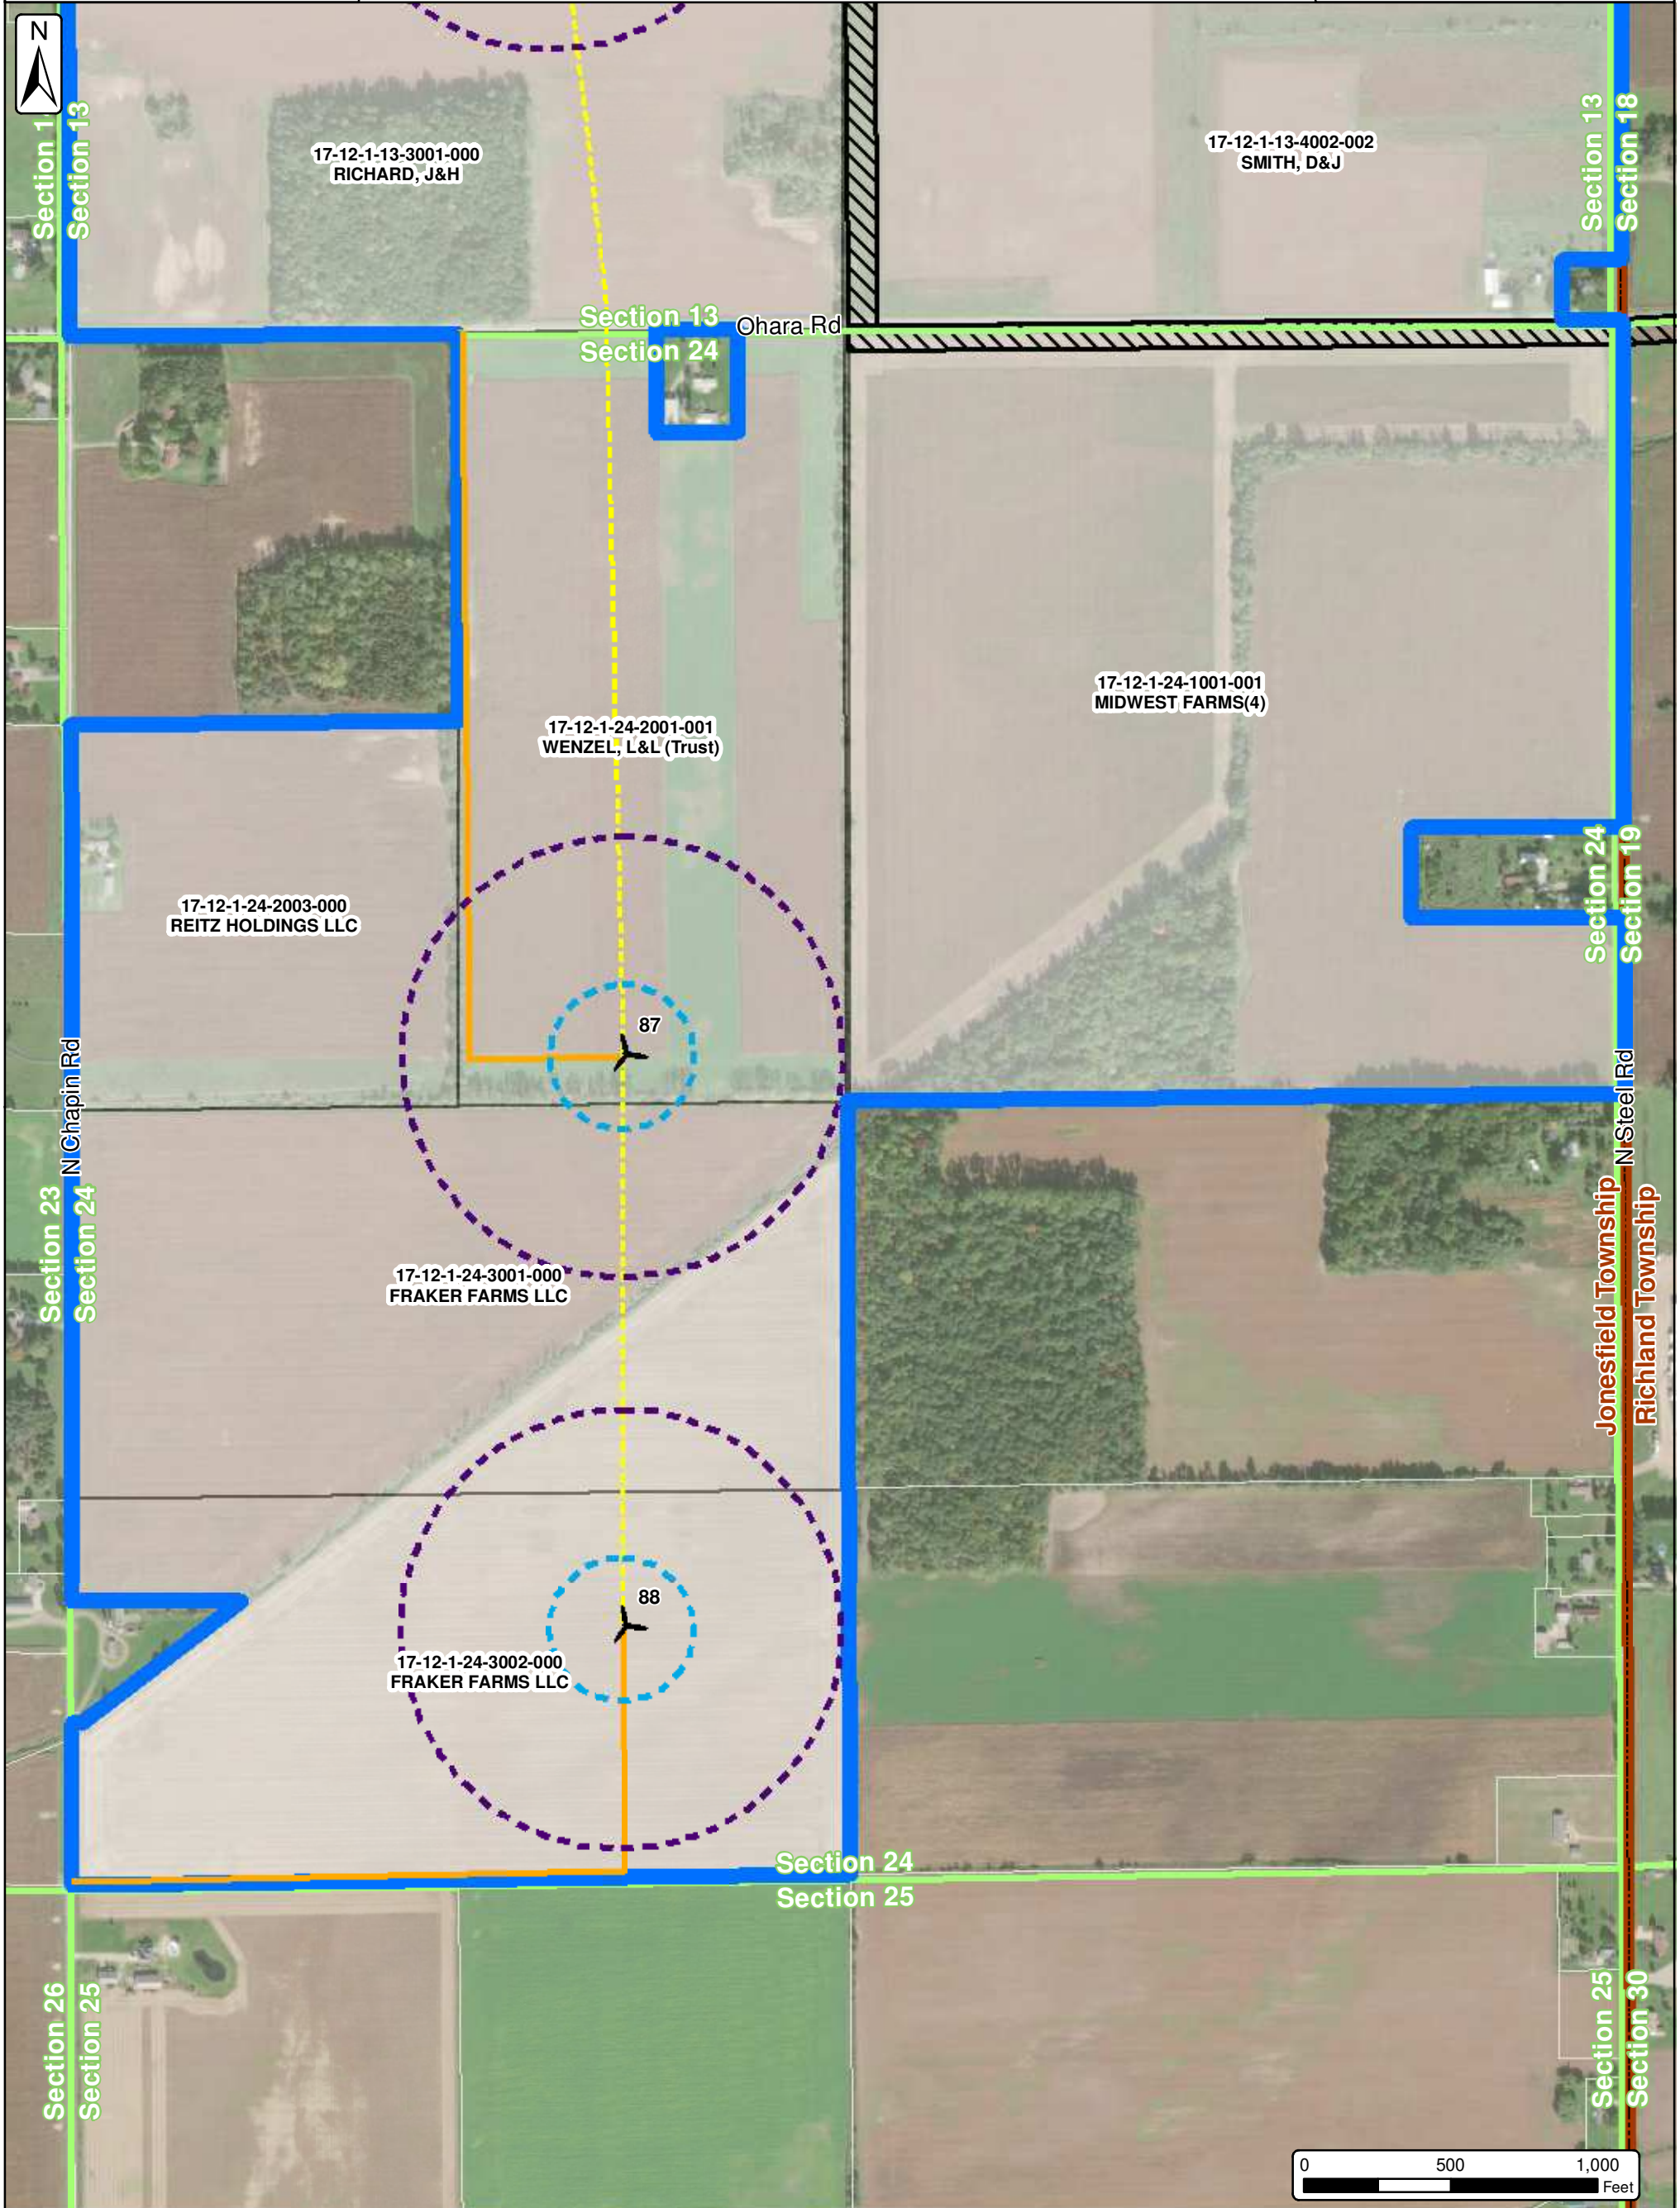

Turbine Layout (r20)	GIS Parcel Boundary	Substation Parcel	Township
Turbine Overhang Setback	ALTA Survey Parcel Boundary	Temporary Laydown Yard	County
Turbine Non-participant Setback	Improvement Parcel	Gen Tie Easement Area(s)	
Improvement(s) Area	Turbine Access Road (r13)	Collection Line (r08)	
		Section (PLSS)	

